




- NOTES
- do not scale this drawing
 - do not scale off dimensions
 - all dimensions in mm unless stated otherwise
 - all variations and supplementary drawings to be approved by the architect
 - all dimension and conditions are to be checked on site
 - contractor to report any dimensional discrepancies or errors without delay


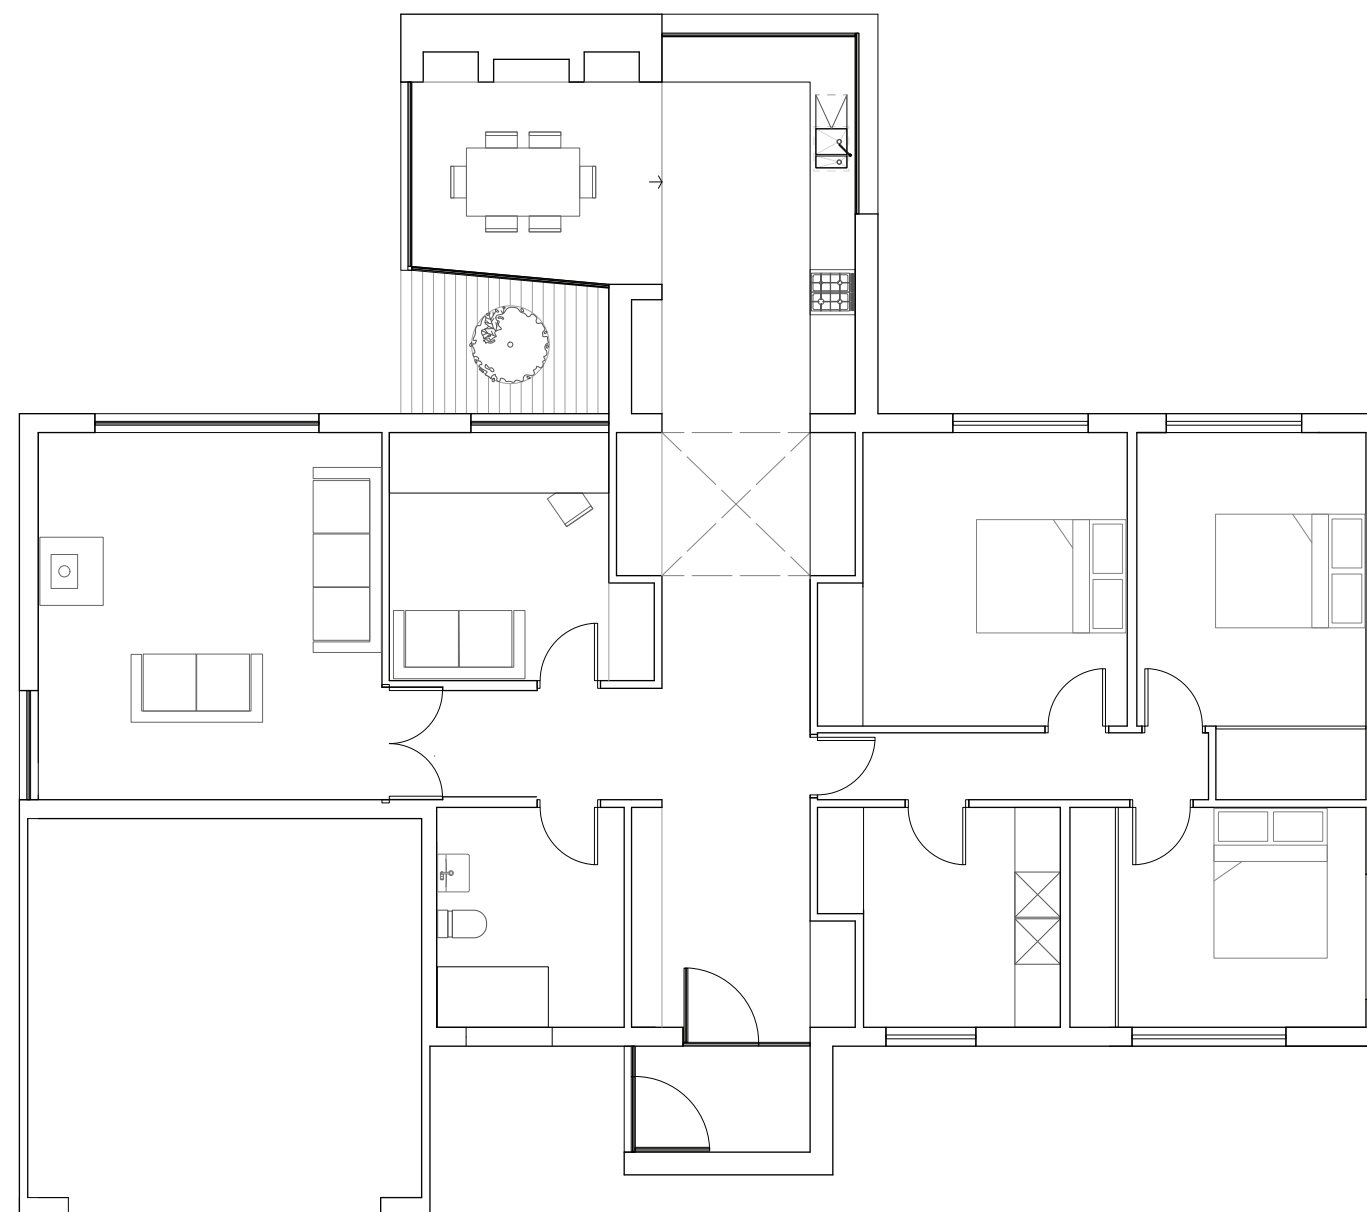


project
13 Crofts Ave _ Corbridge

drawing title
Proposed GF Layout _ option 1

drawing no. scale
212 / L 01 1:100 @ A3

date
21.11.17

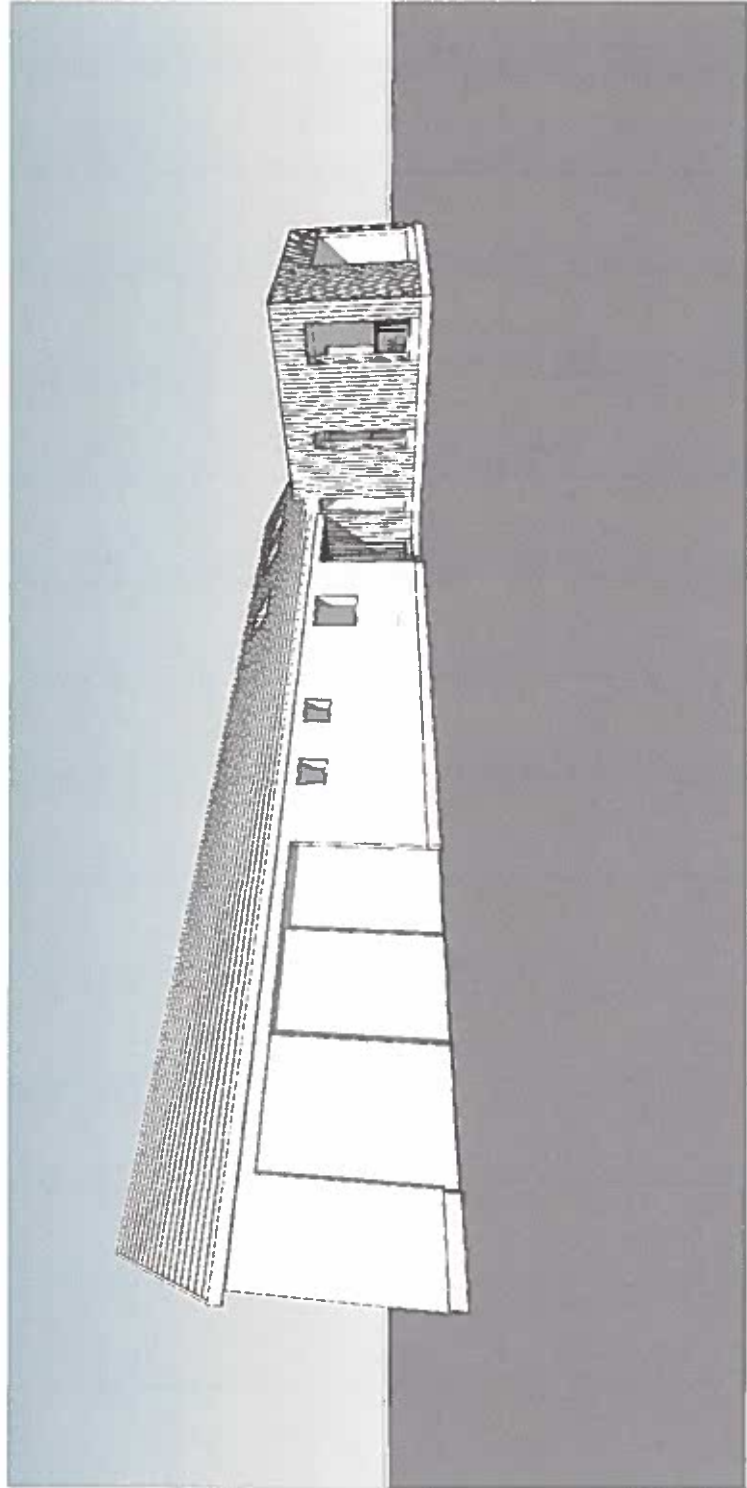
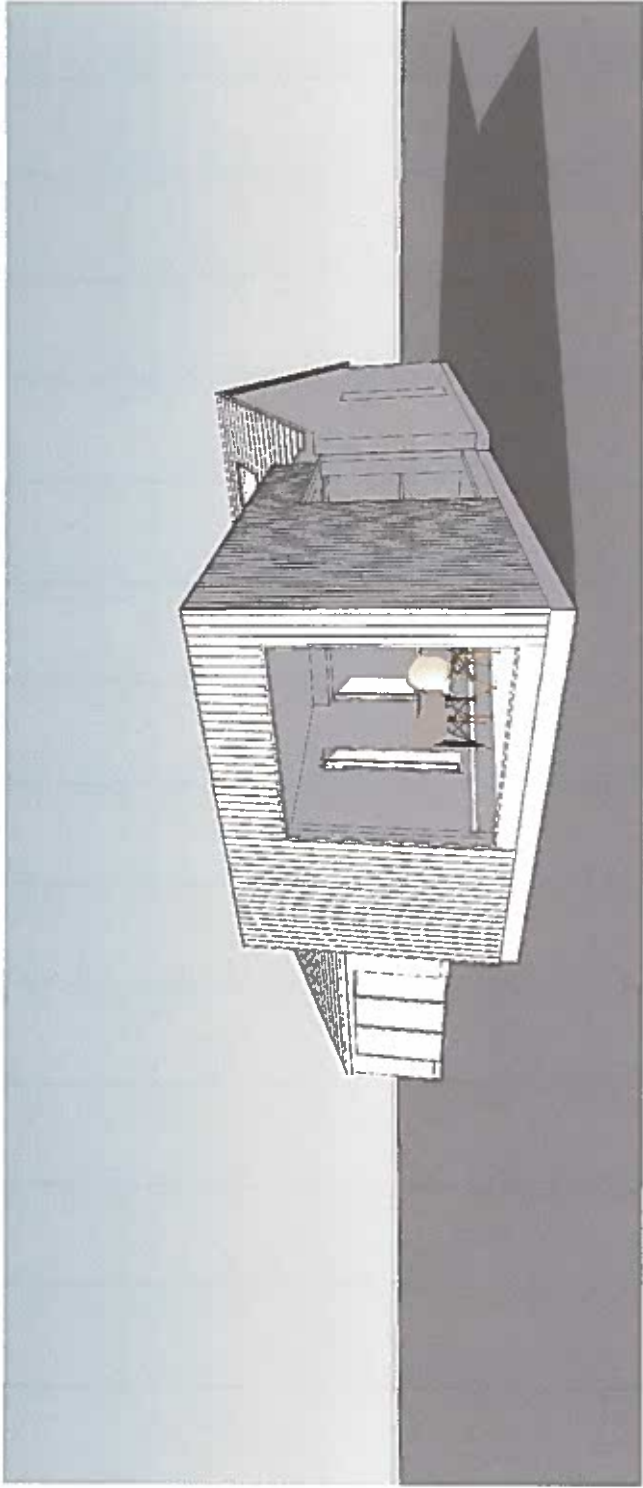


project
13 Crofts Ave - Corbridge

drawing title
massing model option 2

drawing no. scale
212 / L06 N/A @ A3

date
21.11.17

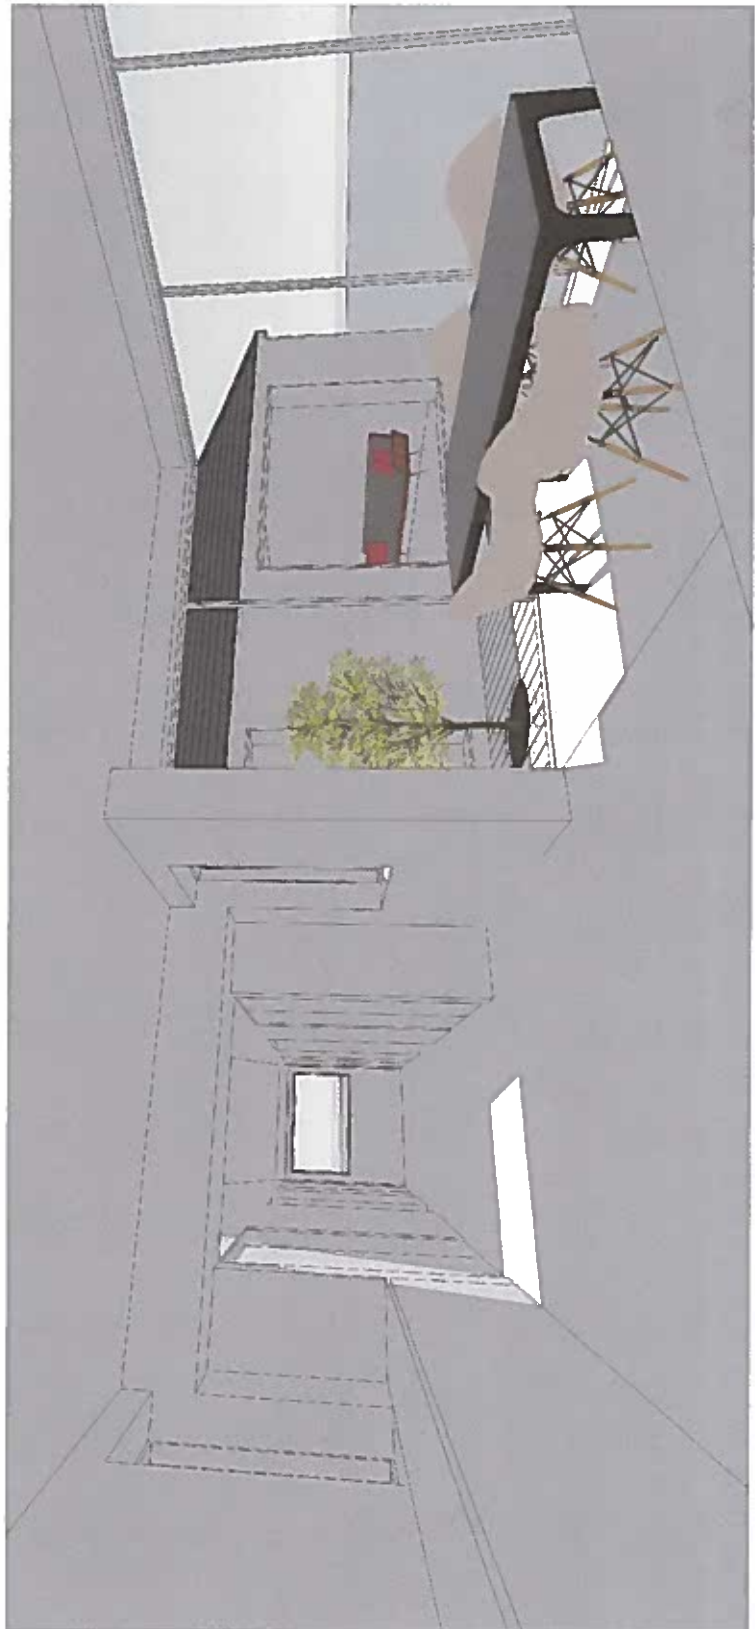
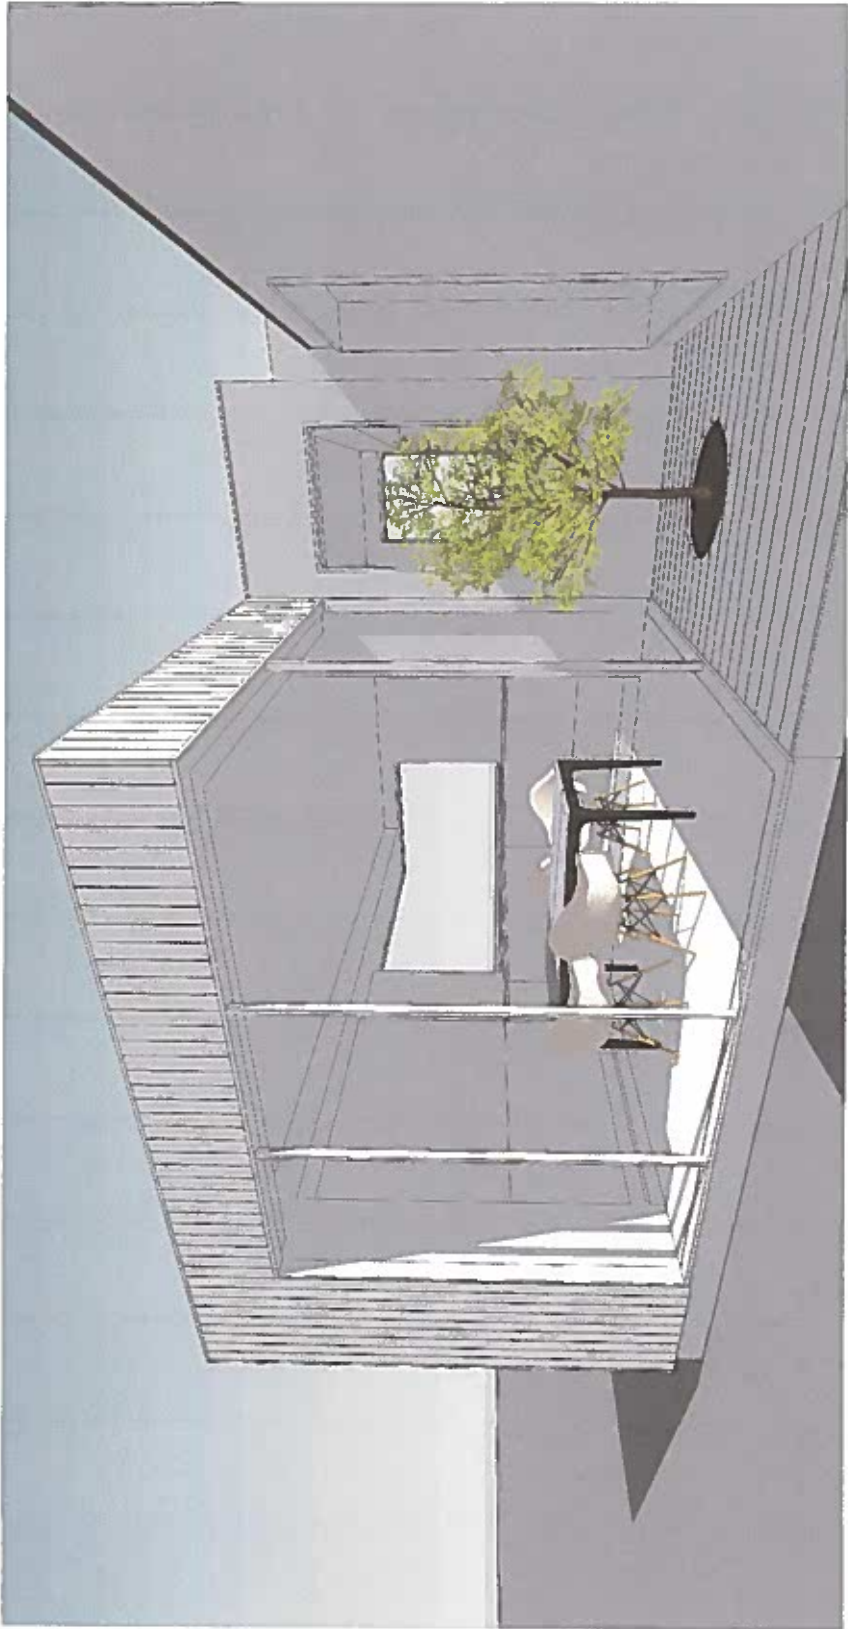


project
13 Crofts Ave _ Corbridge

drawing title
model perspectives _ option 1

drawing no. scale
212 / L08 N/A @ A3

date
21.11.17

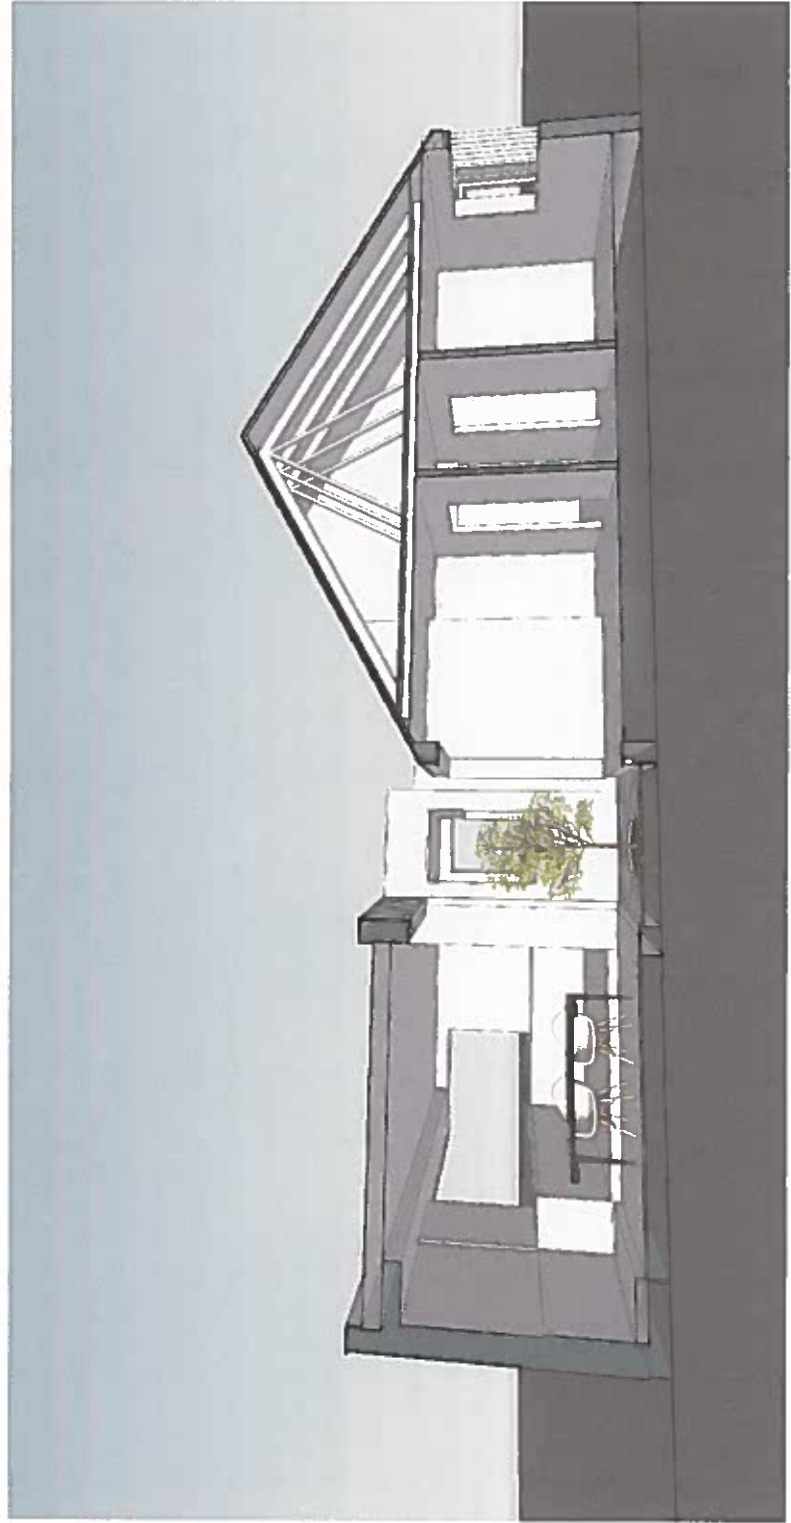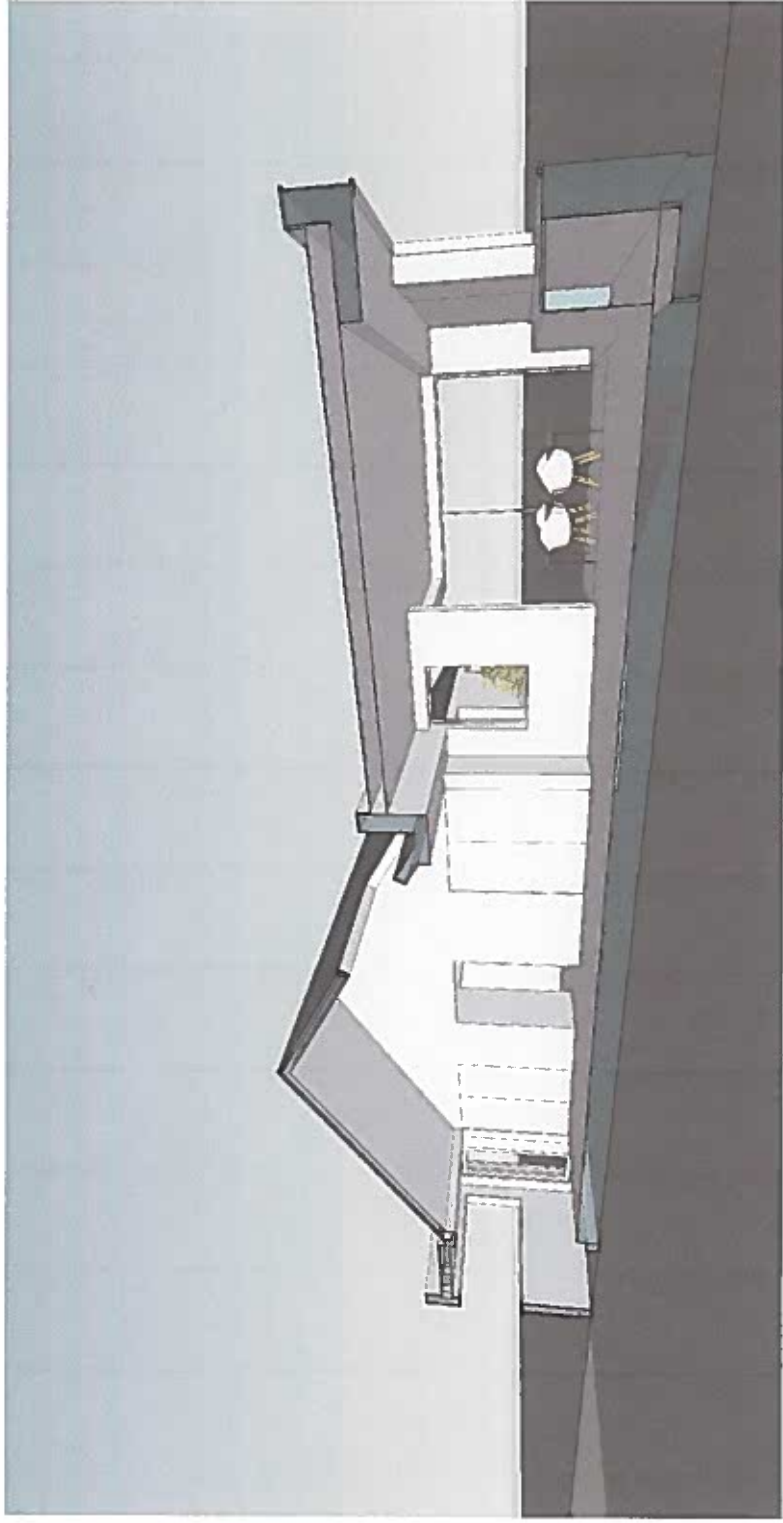

project
13 Crofts Ave _ Corbridge

drawing title
model sections _ option 1

drawing no. scale
212 / L07 N/A @ A3

date
21.11.17

