




NOTES:
All dimensions must be checked on site ~~and~~
~~and~~

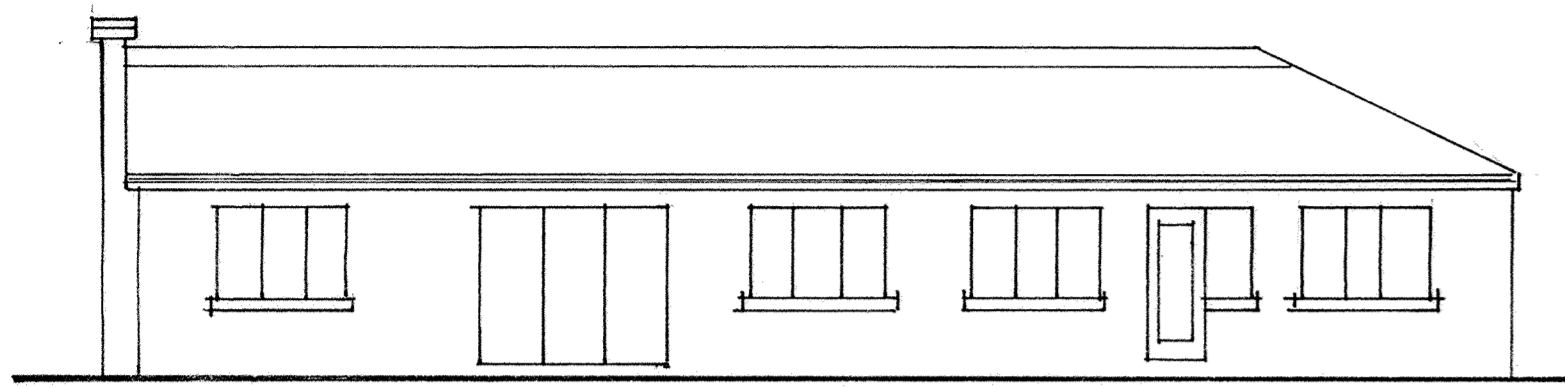


ELEVATION 1

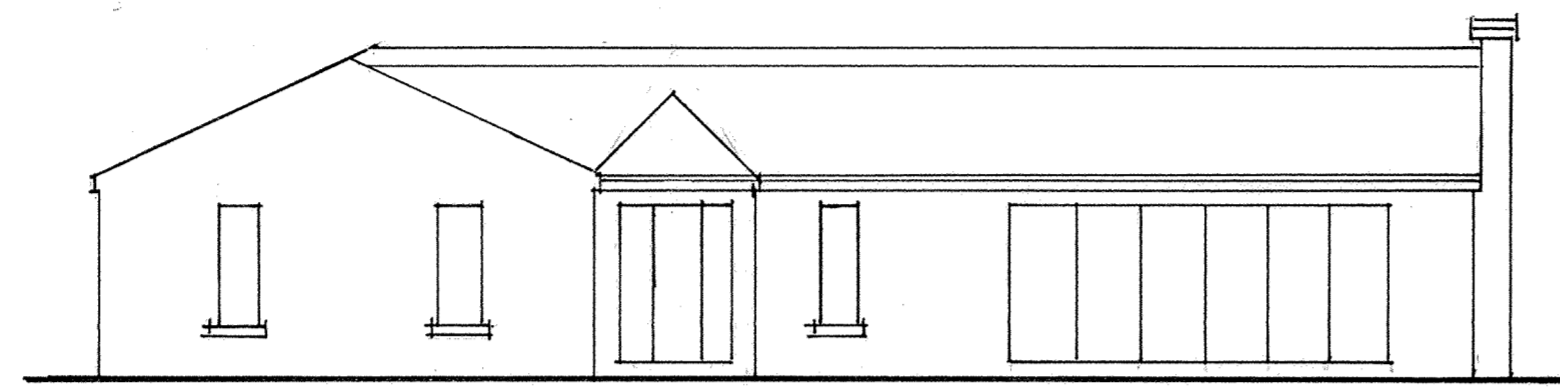


ELEVATION 2

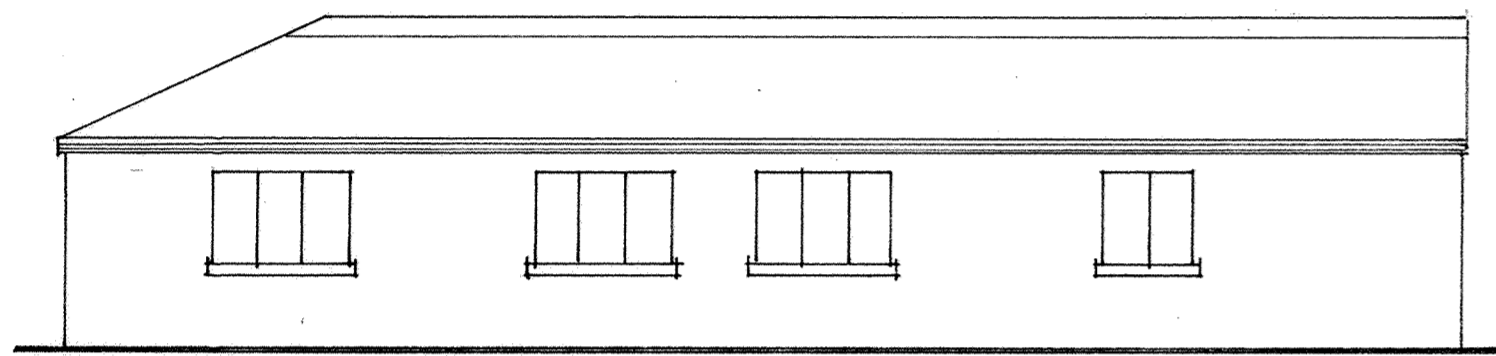

ELEVATION 3

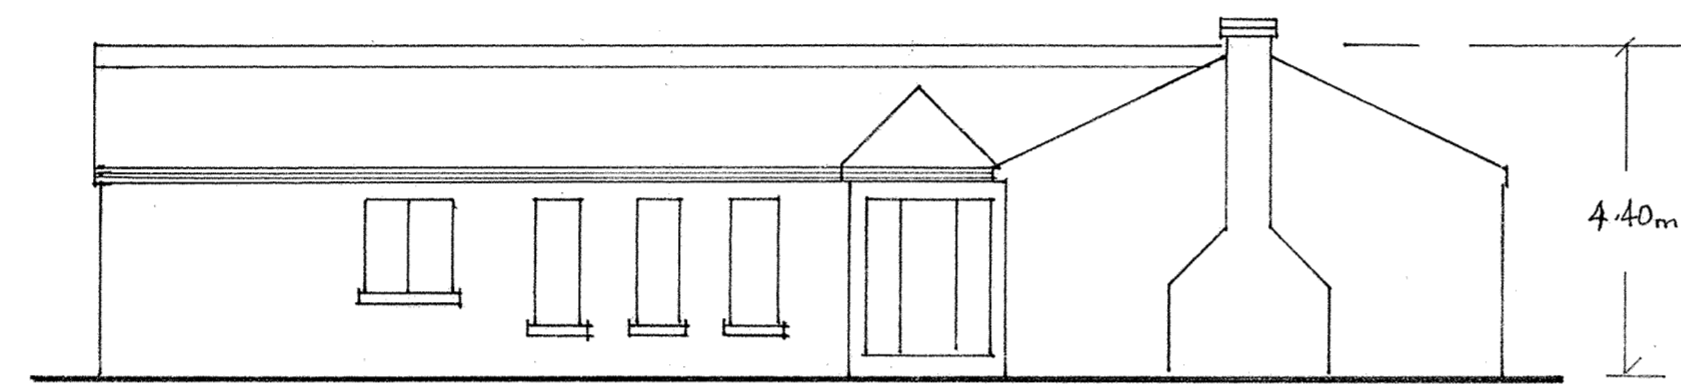


ELEVATION 4

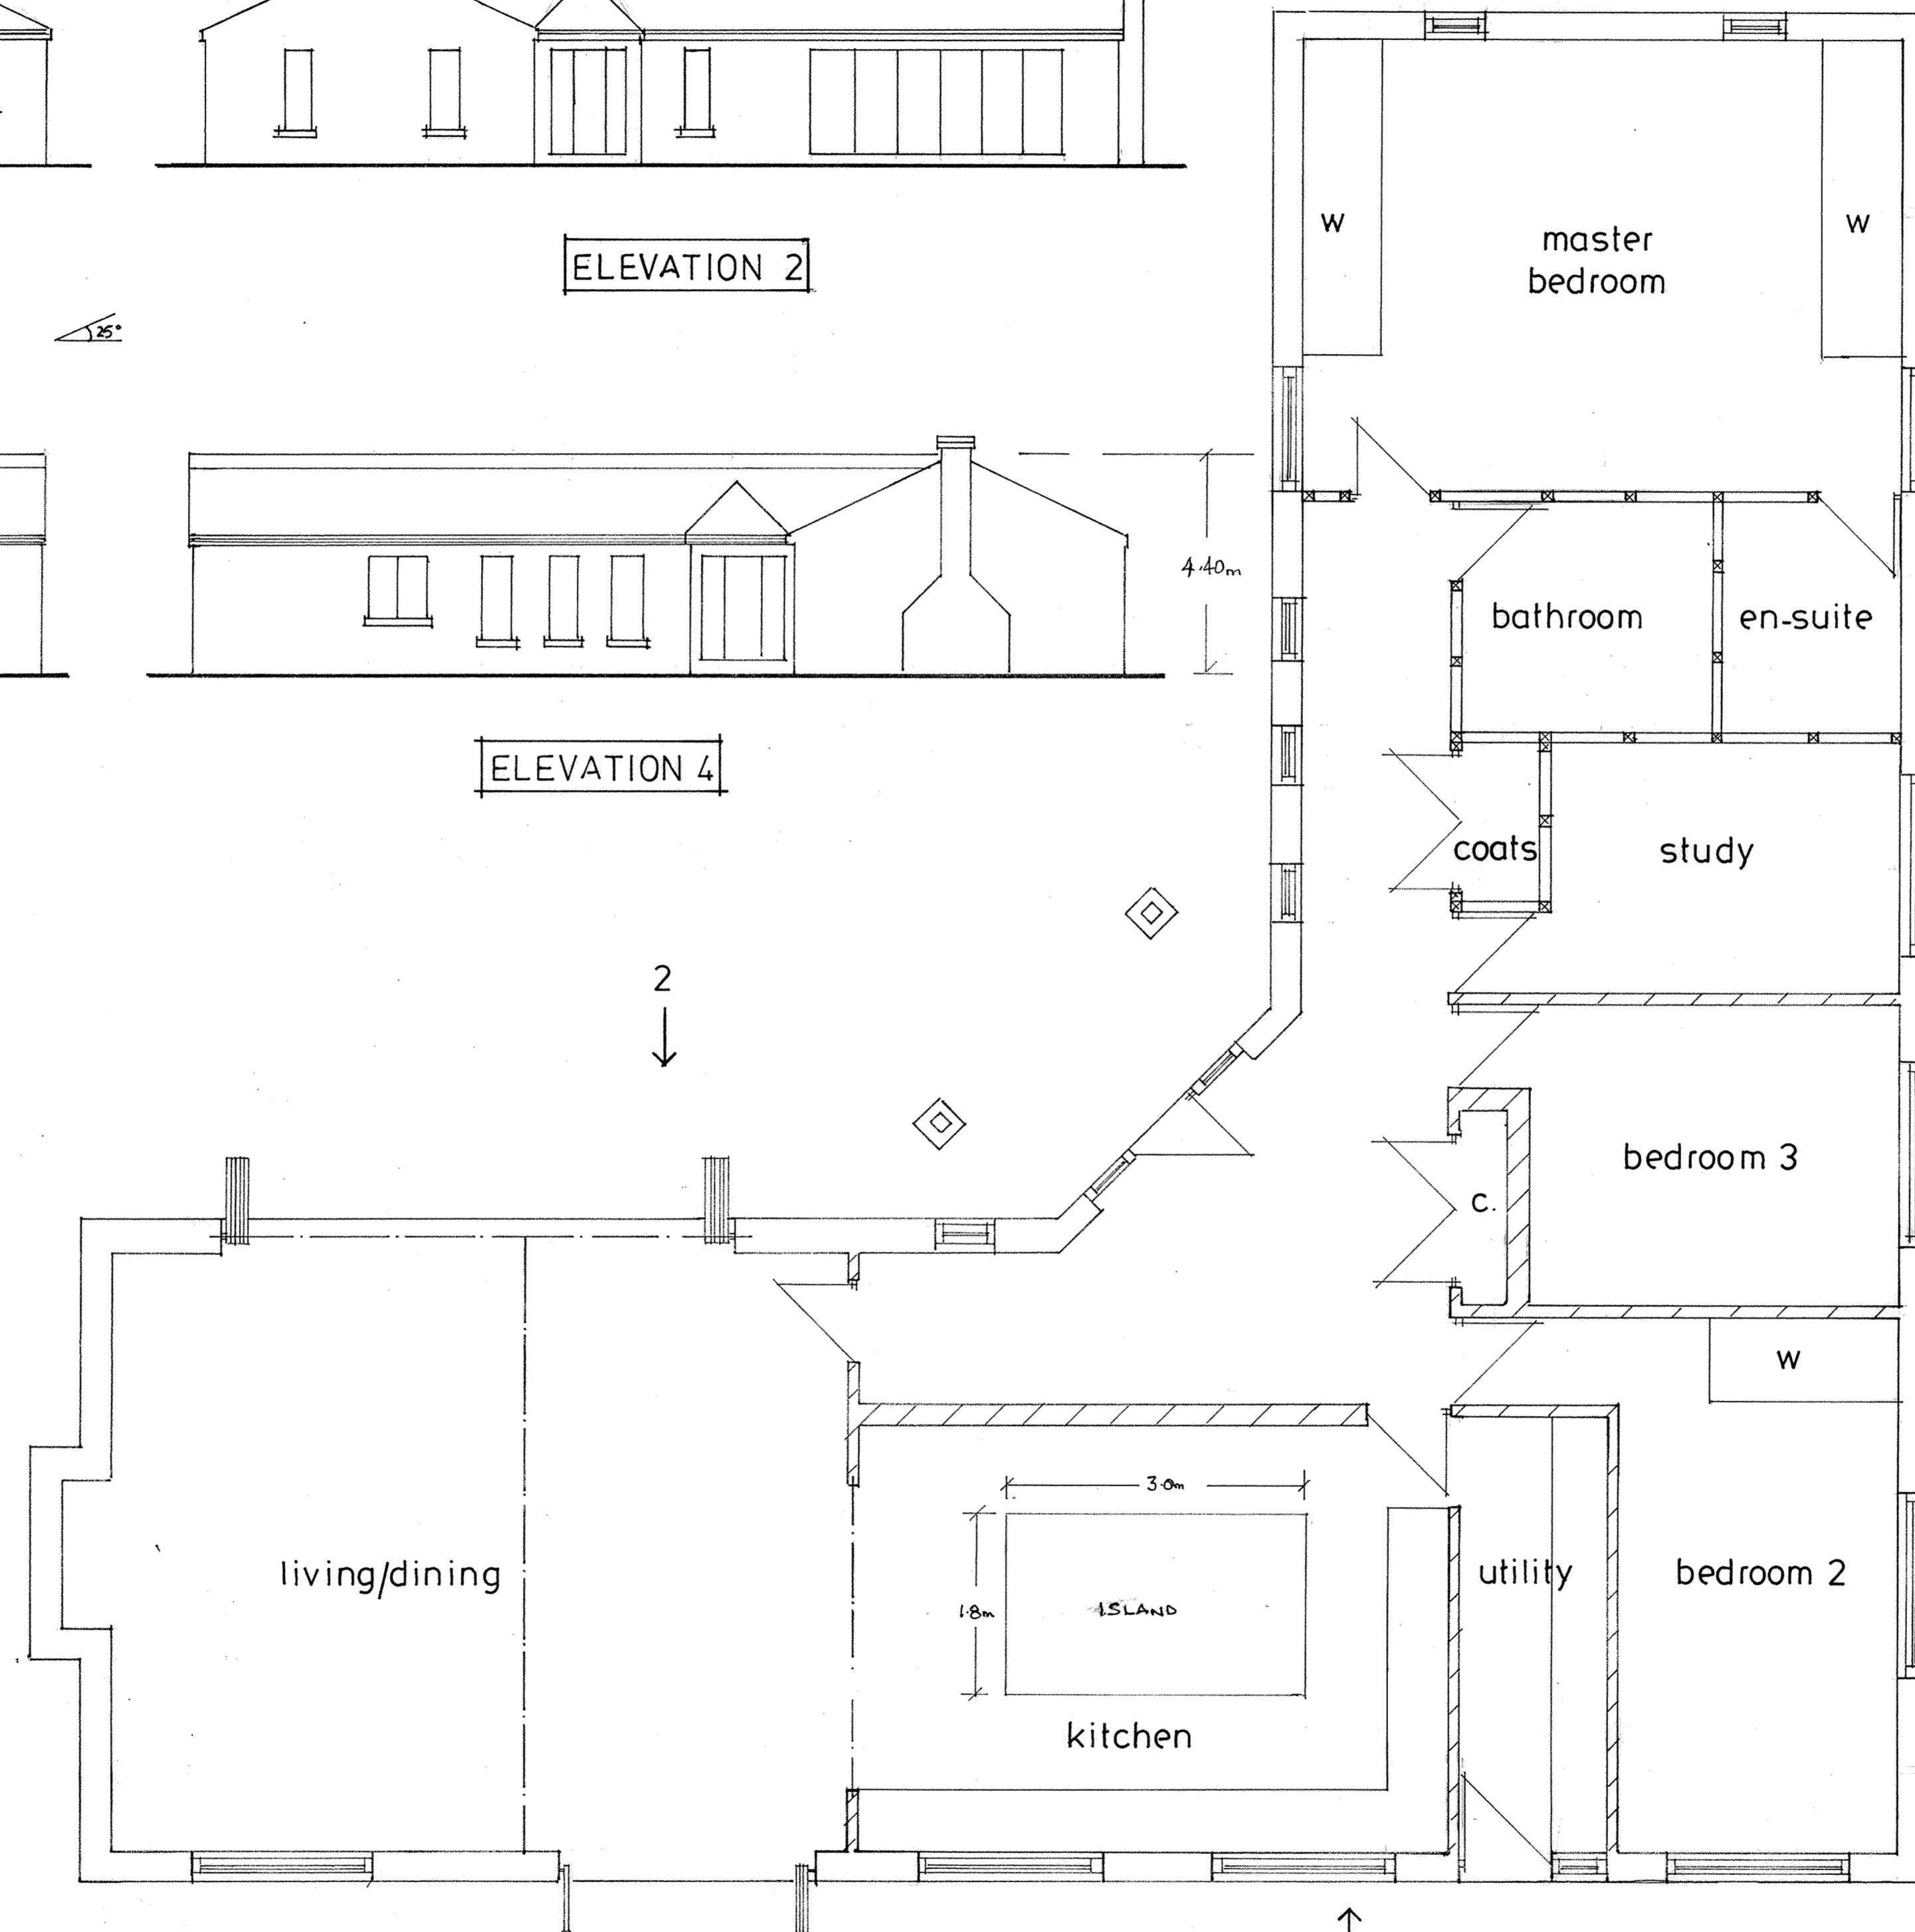

PROPOSED PLAN

En-suite and bathroom layouts to clients specification - Ensure Part M compliant.

Use Redland 50 roof tiles.
Brickwork to clients requirements.

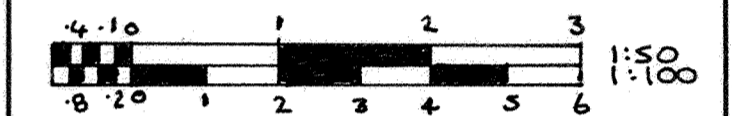

A	Date	Revisions

© copyright

Client
Mr. D. Rudkin.

Job Title
Chestnut Lodge
Chequers Lane,
Watford.

Drawing Title
Proposed Bungalow

Scale
1:50, 1:100

Date July 2016 Drawn by

Drg No. DR/CL/01 Rev.