






203/01: PERSPECTIVE SECTION  
scale: NTS

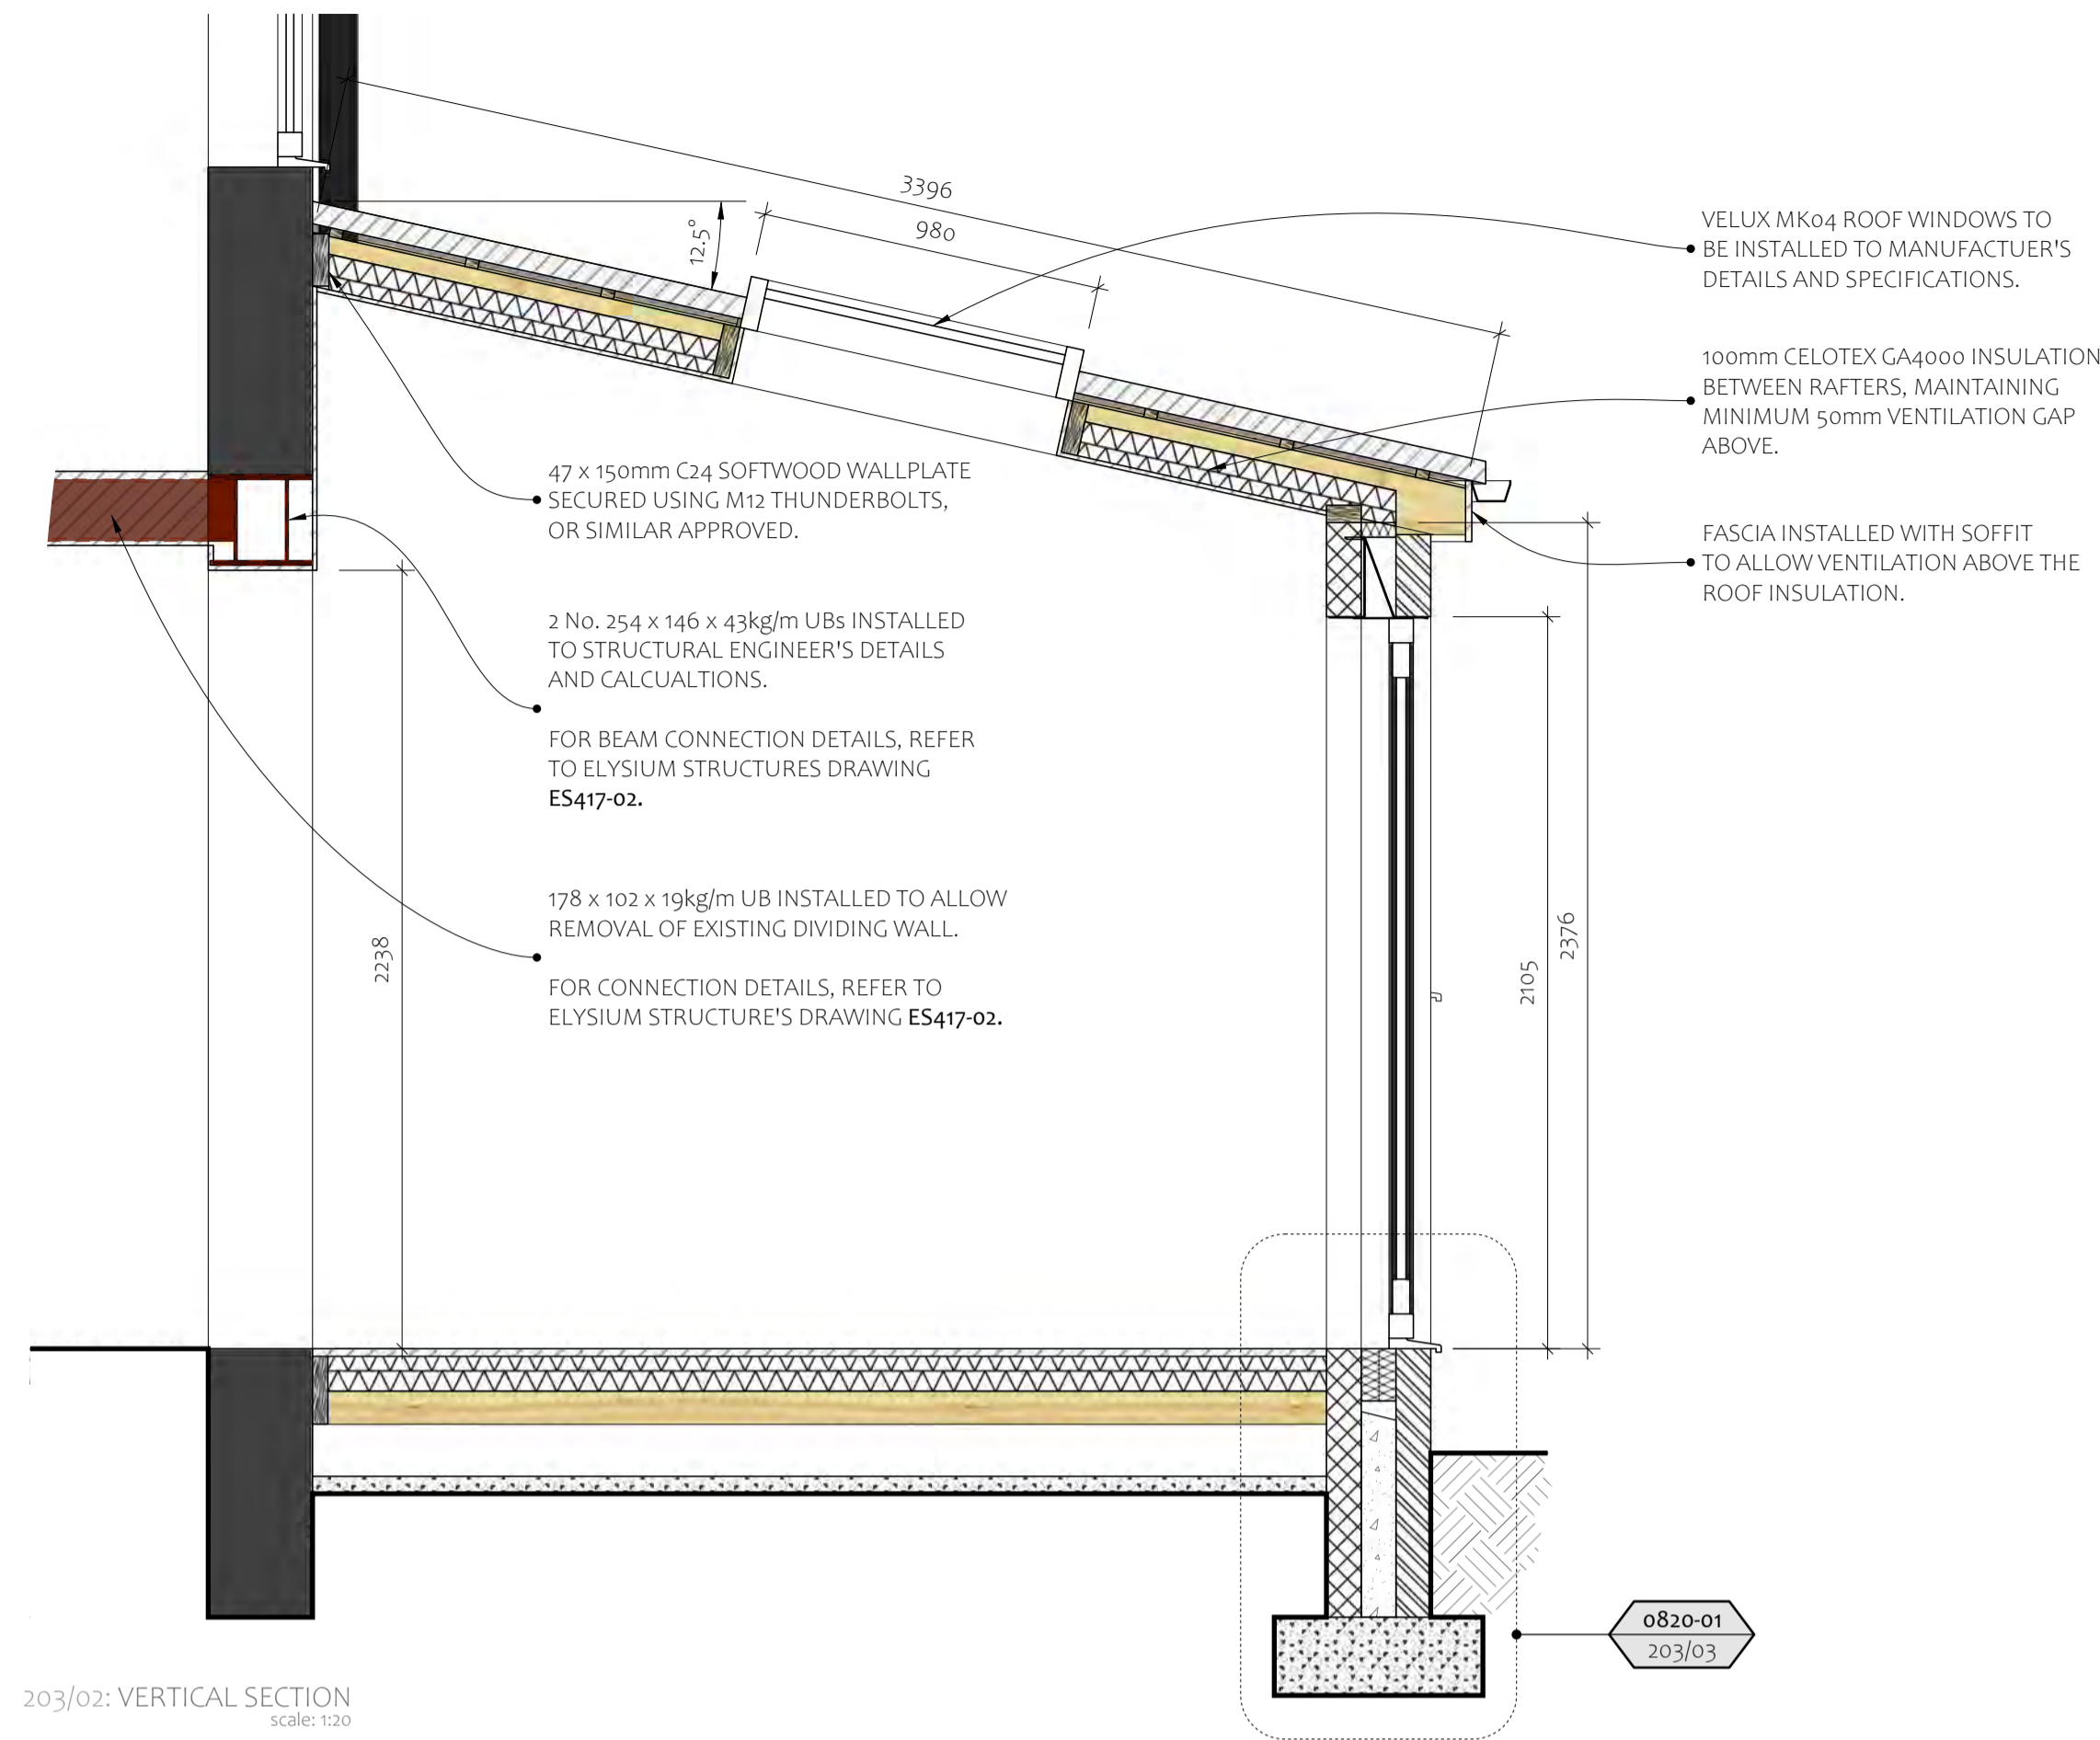

203/02: VERTICAL SECTION  
scale: 1:20

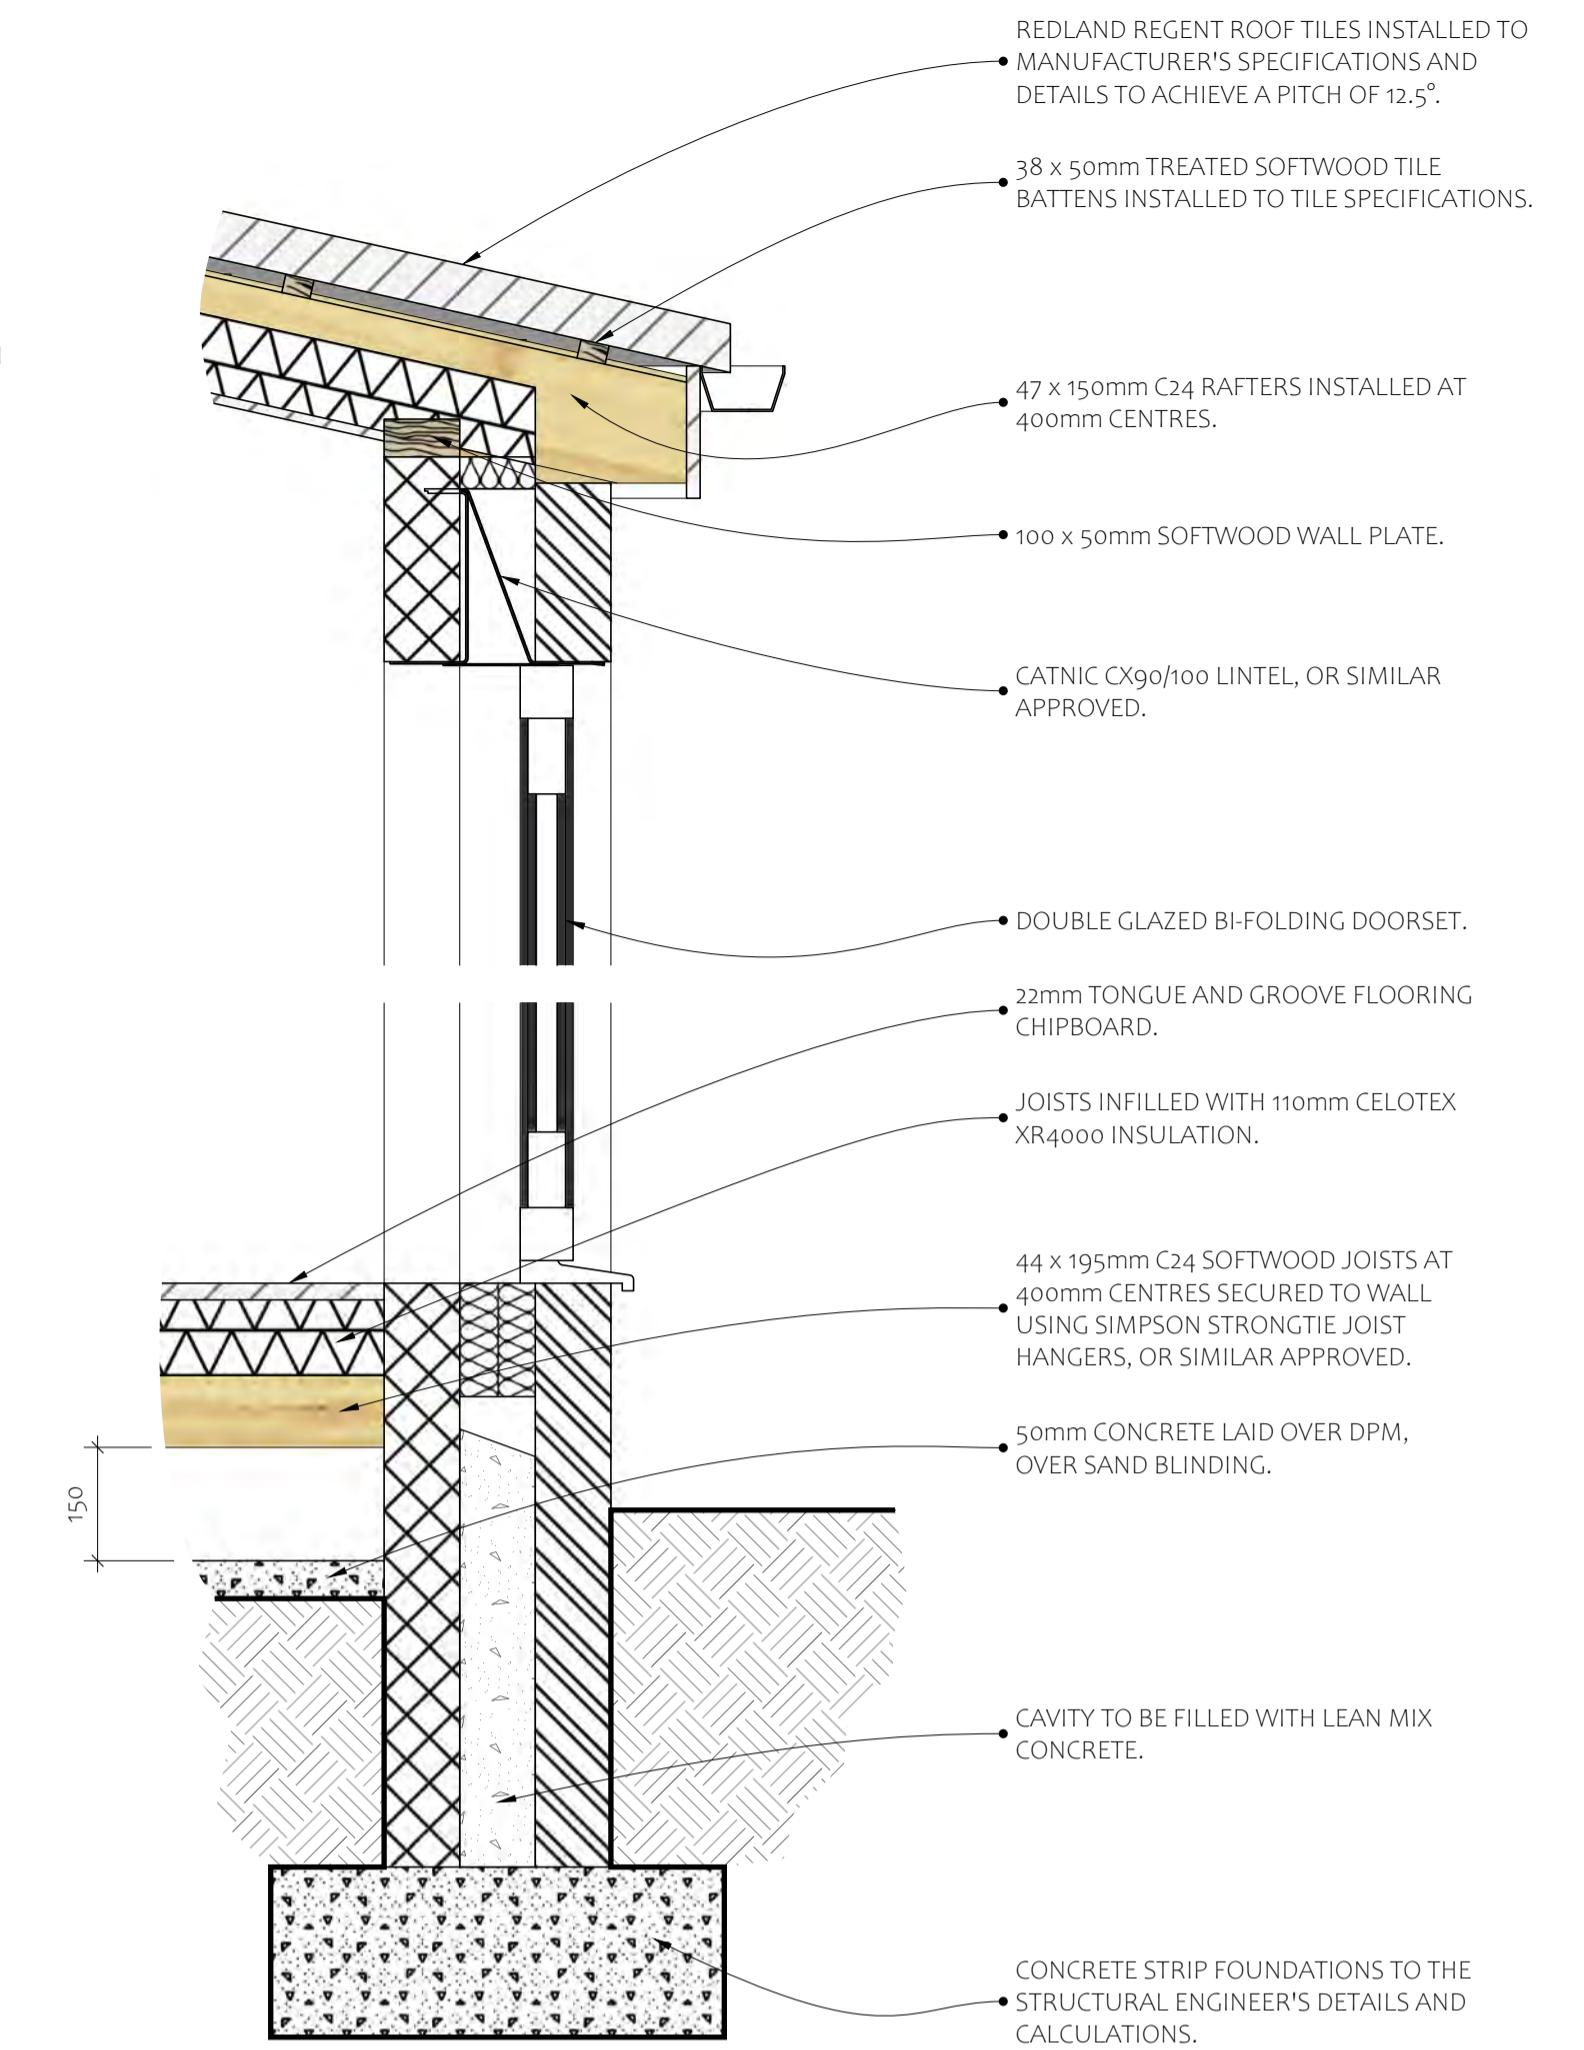

203/03: VERTICAL SECTION  
scale: 1:10

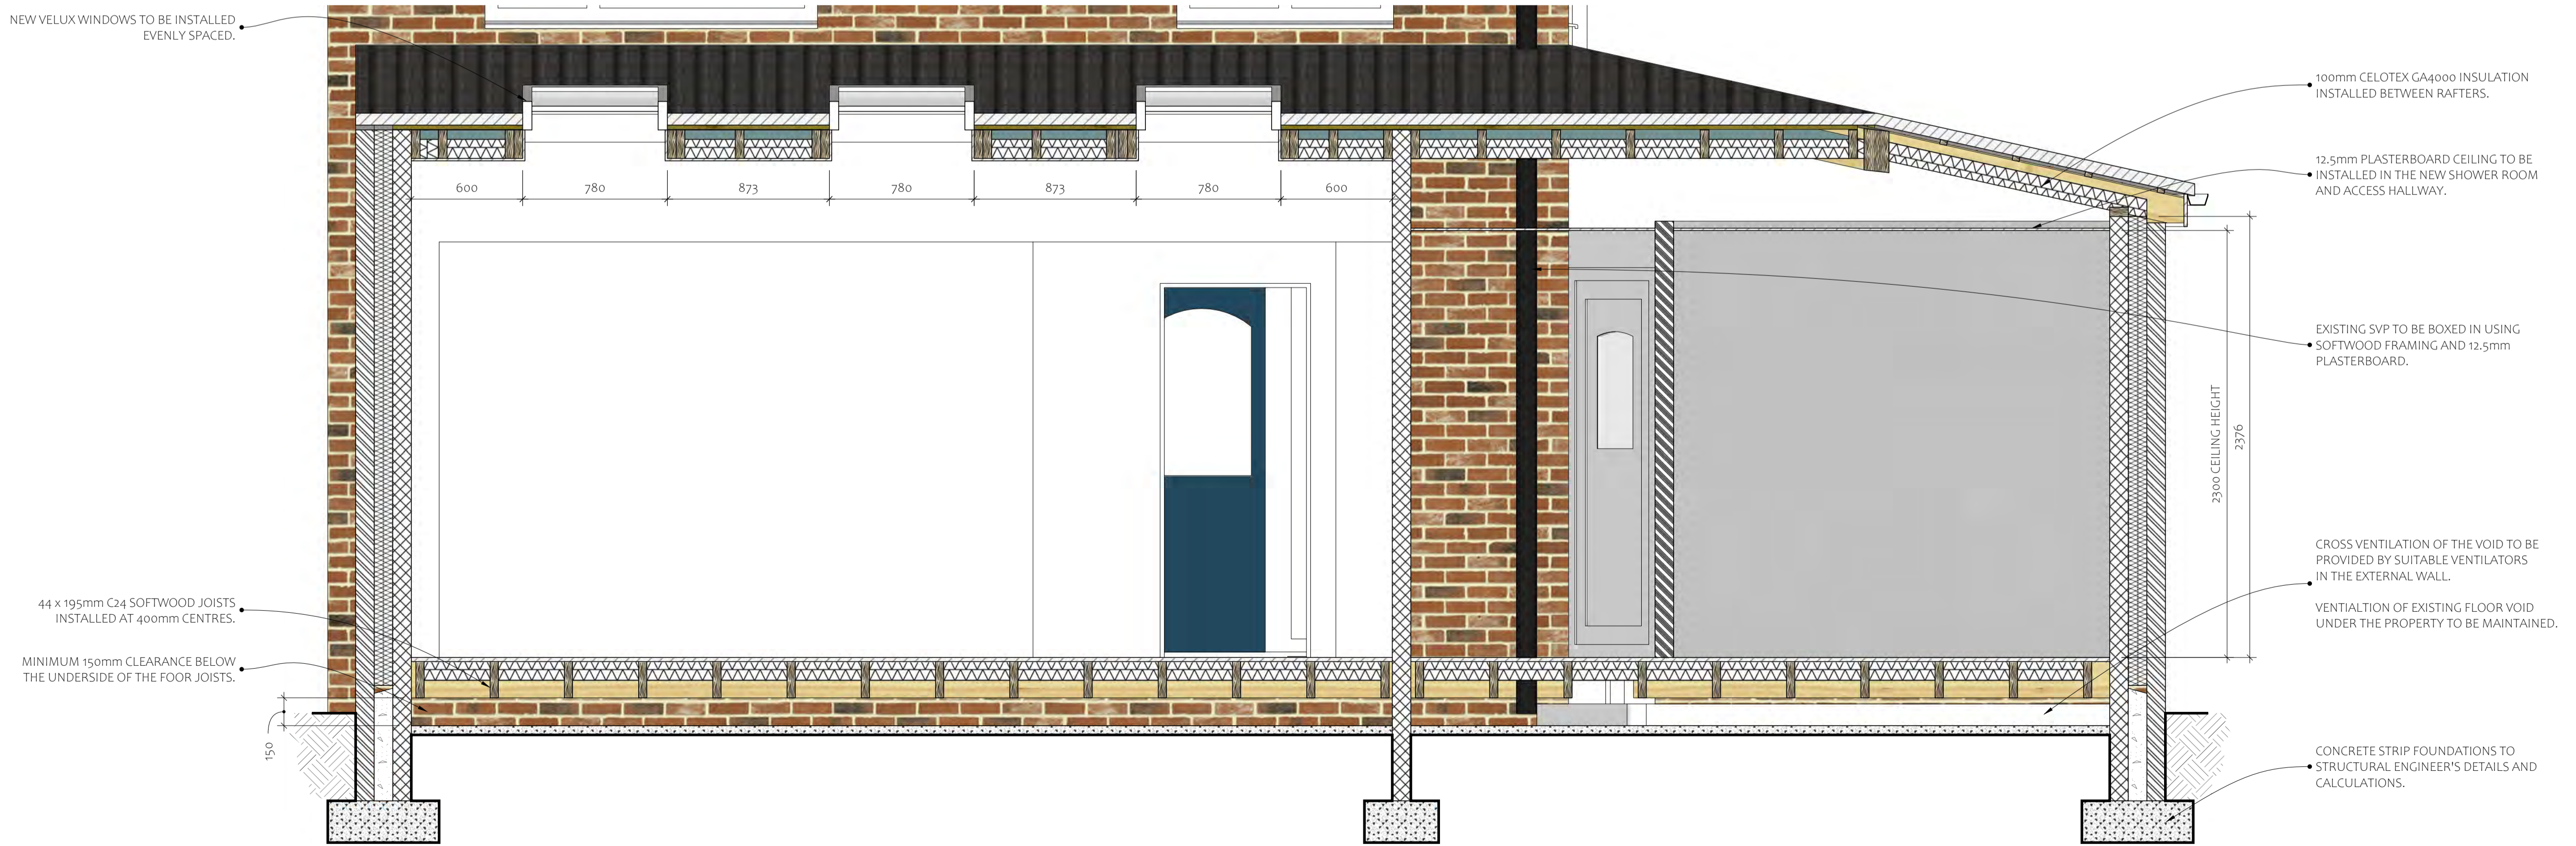

203/04: VERTICAL SECTION  
scale: 1:20

NO	REV	ALTERATION	DATE	BY

CONSTRUCTION

**MDS**  
CAD  
and contracting

Michael Siggers  
MDS CAD Services

447 Middlewood Road  
Sheffield  
South Yorkshire  
S6 1TA

M: 07595 511745  
E: mdsiggers@outlook.com  
W: www.mdservices.com

CLIENT:

**MR AND MRS NOWILL**  
22 COWLEY DRIVE  
SHEFFIELD  
SOUTH YORKSHIRE  
S35 1SW  
PROJECT:  
COWLEY DRIVE

DRAWING TITLE:  
VERTICAL SECTIONS

DATE:	SCALE:
26/01/21	AS NOTED @ A1

DRG.No.  
**0820-01-203**

REVISION:	DRAWN BY:
Initial	MDS

All dimensions to be verified on site