

**PLAN VIEW**  
Scale: 3/8"=1'-0"

THESE DRAWINGS ARE THE SOLE PROPERTY OF ARCHER READ WOODWORKING, INC. THE USE OF THESE DRAWINGS IN ANY MANNER WITHOUT THE WRITTEN CONSENT OF ARCHER READ WOODWORKING, INC IS NOT PERMITTED®



R10 JENKINS KITCHEN


REVISIONS

	MM/DD/YY	REMARKS
1	12/12/23	SDA
2	--/--/--	
3	--/--/--	...
4	--/--/--	...
5	--/--/--	...

PLAN VIEW


O1

R1

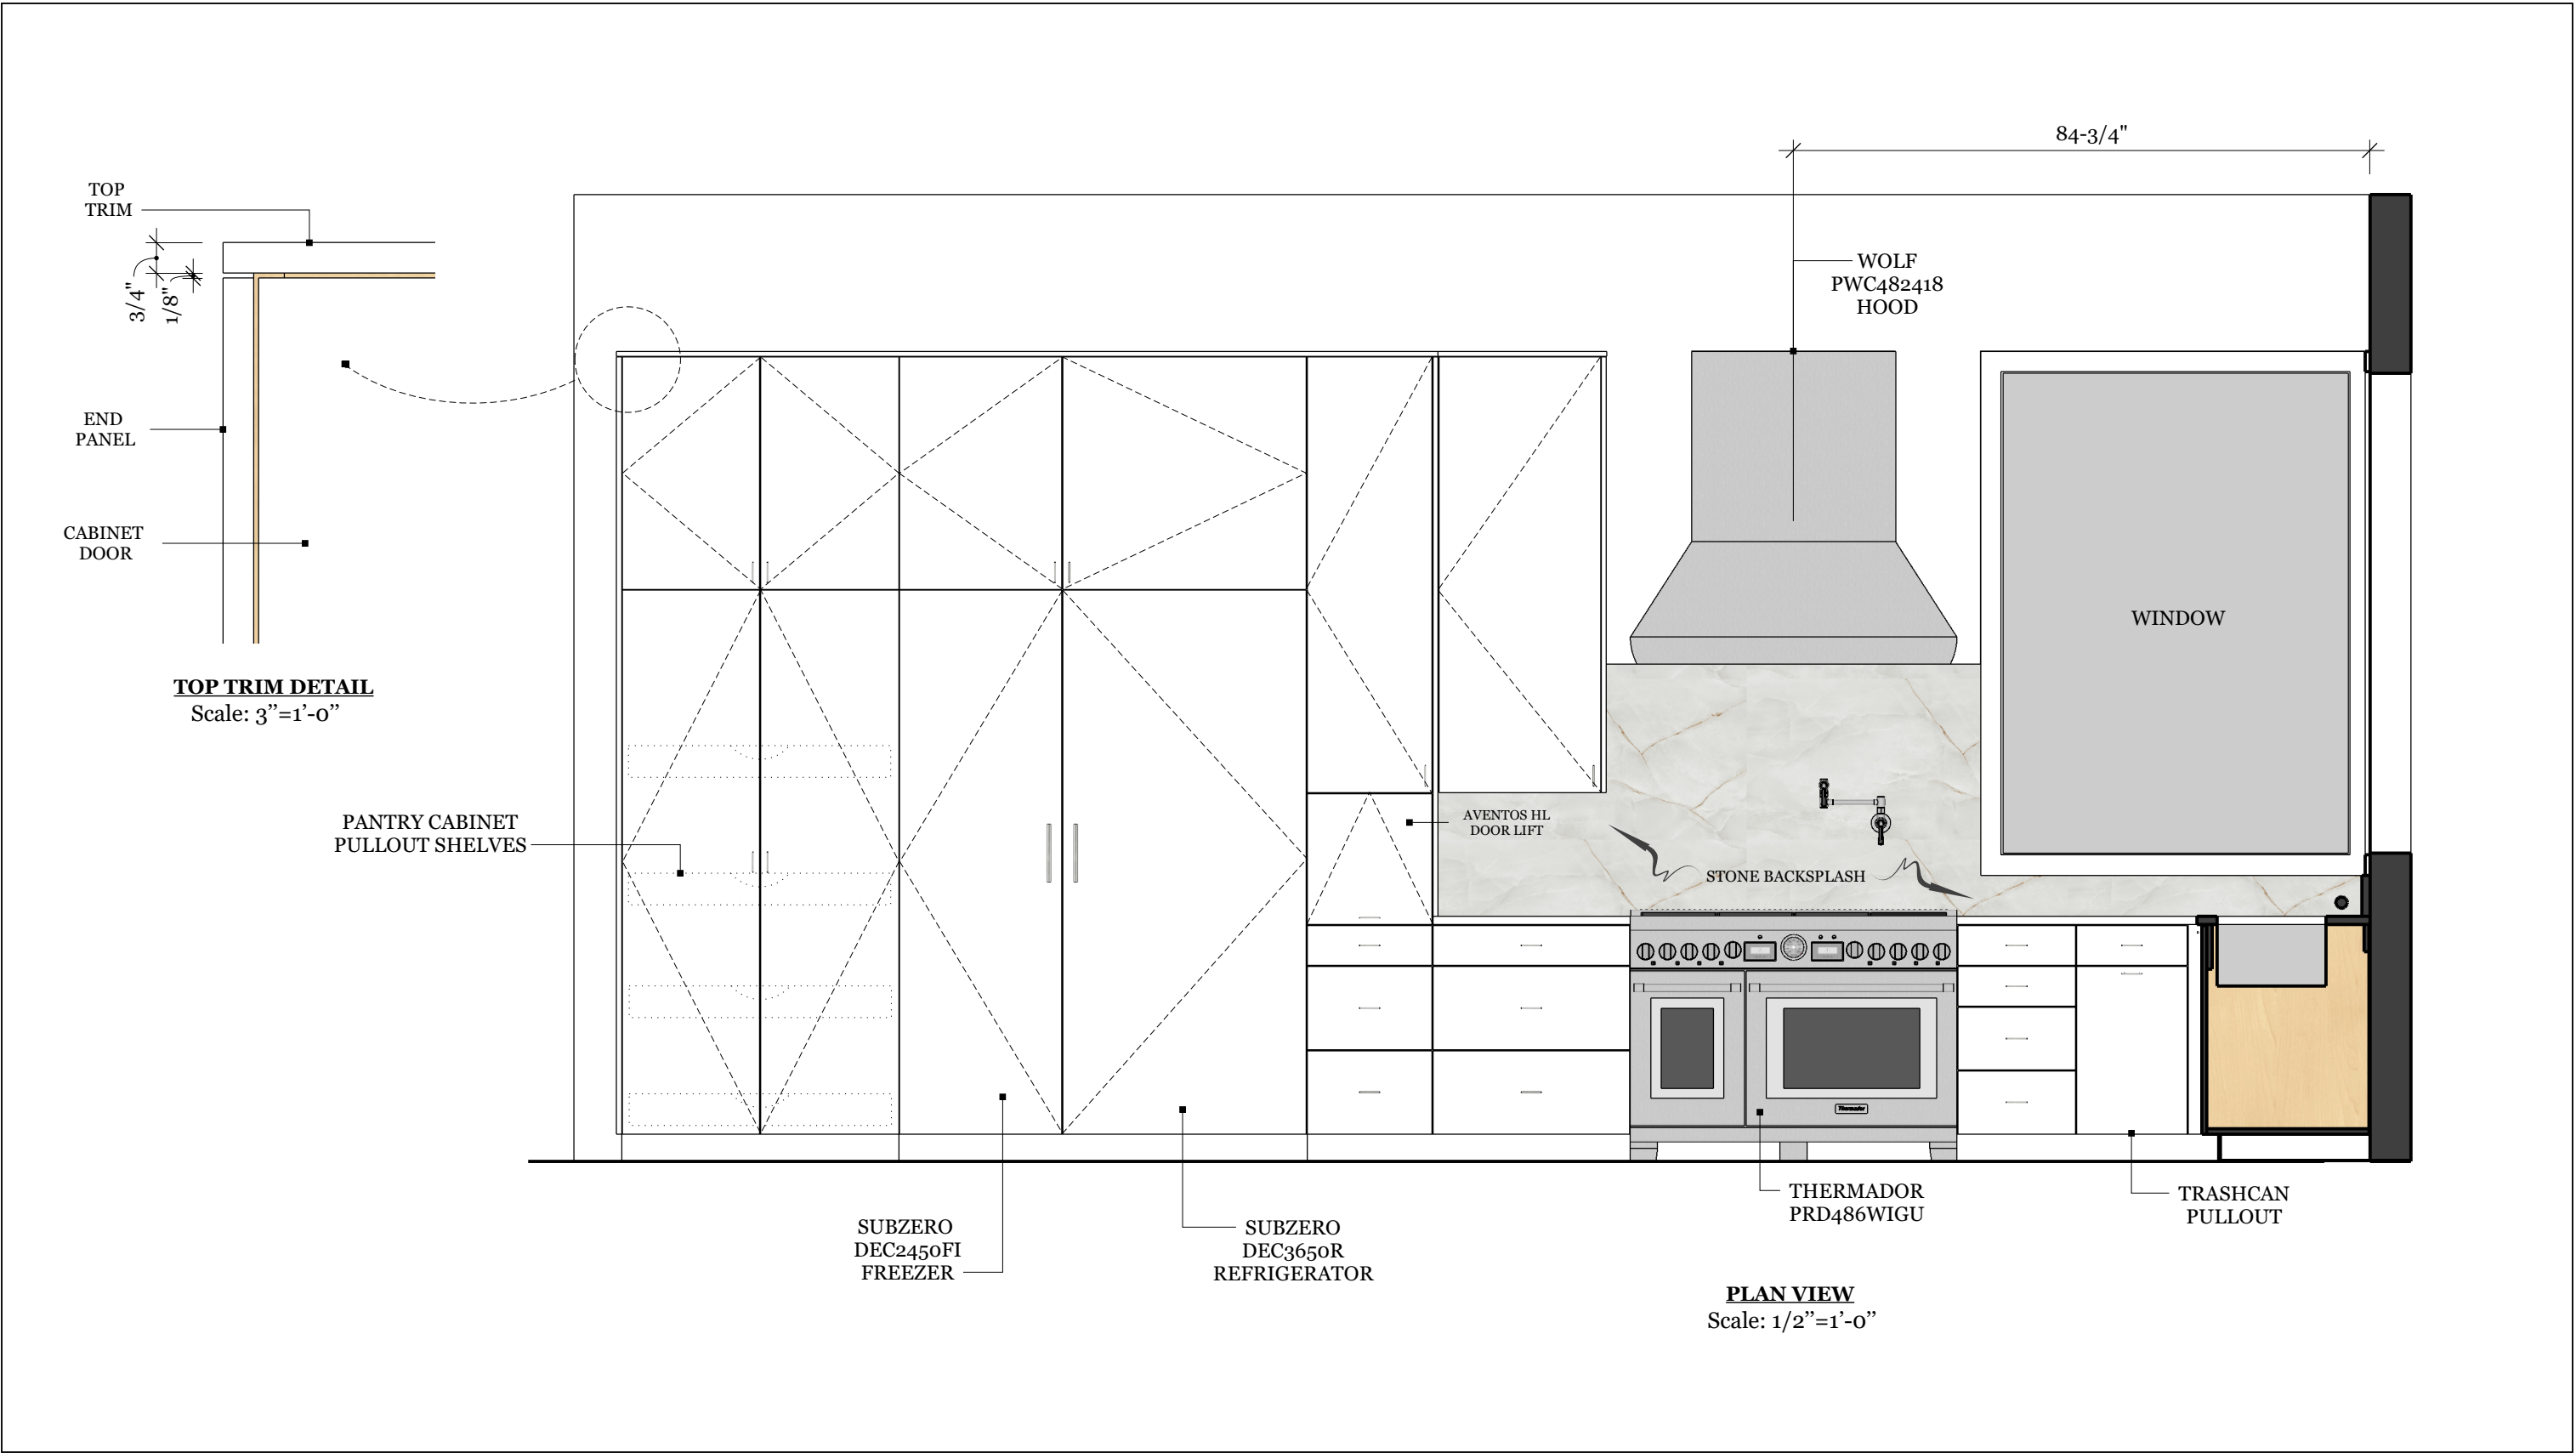


THESE DRAWINGS ARE THE SOLE PROPERTY OF ARCHER READ WOODWORKING, INC. THE USE OF THESE DRAWINGS IN ANY MANNER WITHOUT THE WRITTEN CONSENT OF ARCHER READ WOODWORKING, INC IS NOT PERMITTED®

WALL 1		REVISIONS		R1	O2
		MM/DD/YY	REMARKS		
	R10 JENKINS KITCHEN	1 12/12/23	SDA		
		2 --/--/--			
		3 --/--/--	...		
		4 --/--/--	...		
		5 --/--/--	...		

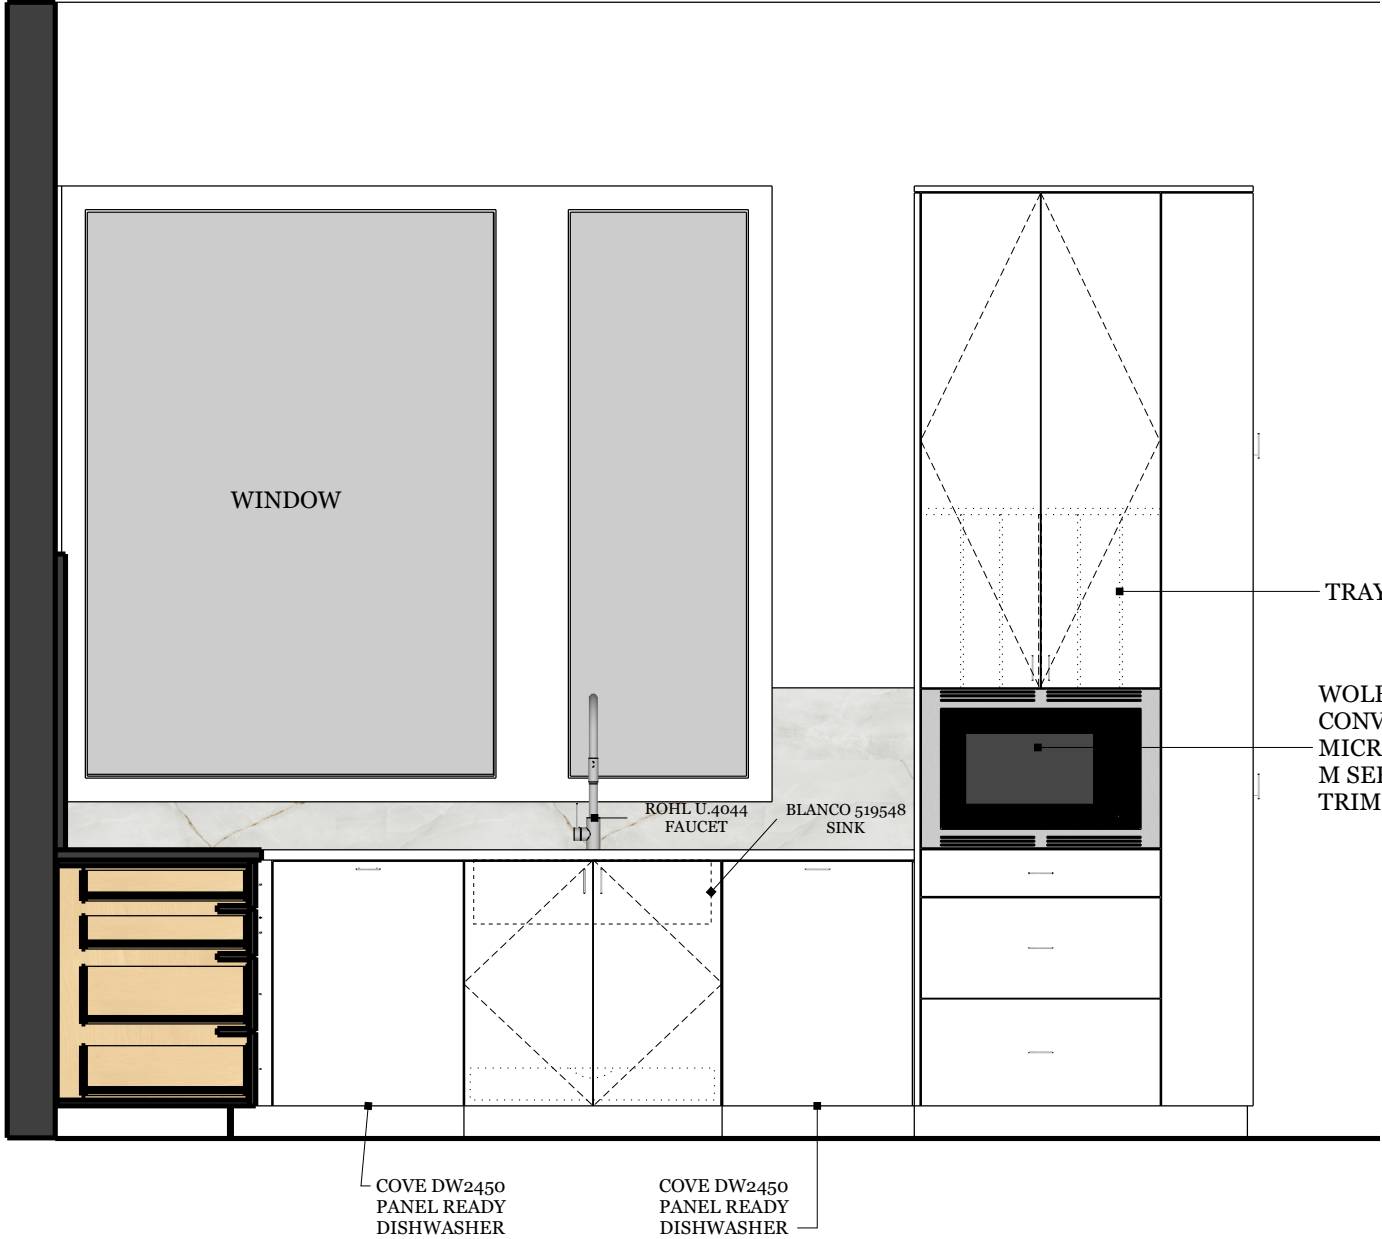

**WALL 2**  
Scale: 1/2"=1'-0"

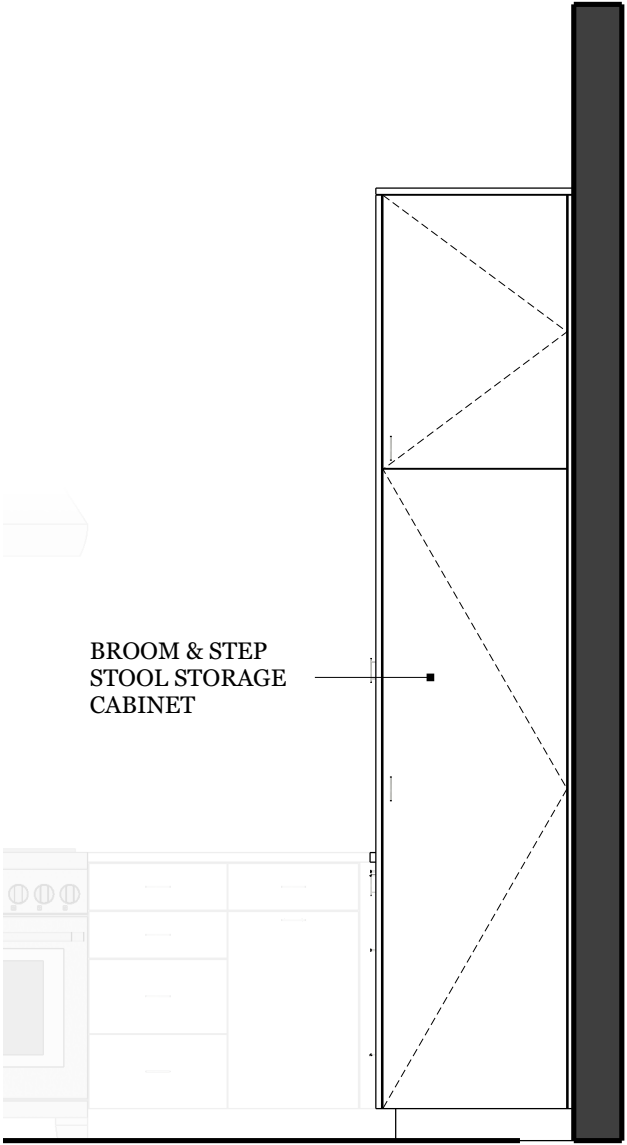

**UTILITY CABINET**  
Scale: 1/2"=1'-0"

THESE DRAWINGS ARE THE SOLE PROPERTY OF ARCHER READ WOODWORKING, INC. THE USE OF THESE DRAWINGS IN ANY MANNER WITHOUT THE WRITTEN CONSENT OF ARCHER READ WOODWORKING, INC IS NOT PERMITTED®



R10 JENKINS KITCHEN


REVISIONS

	MM/DD/YY	REMARKS
1	12/12/23	SDA
2	--/--/--	
3	--/--/--	...
4	--/--/--	...
5	--/--/--	...

O3

R1

WALL 2

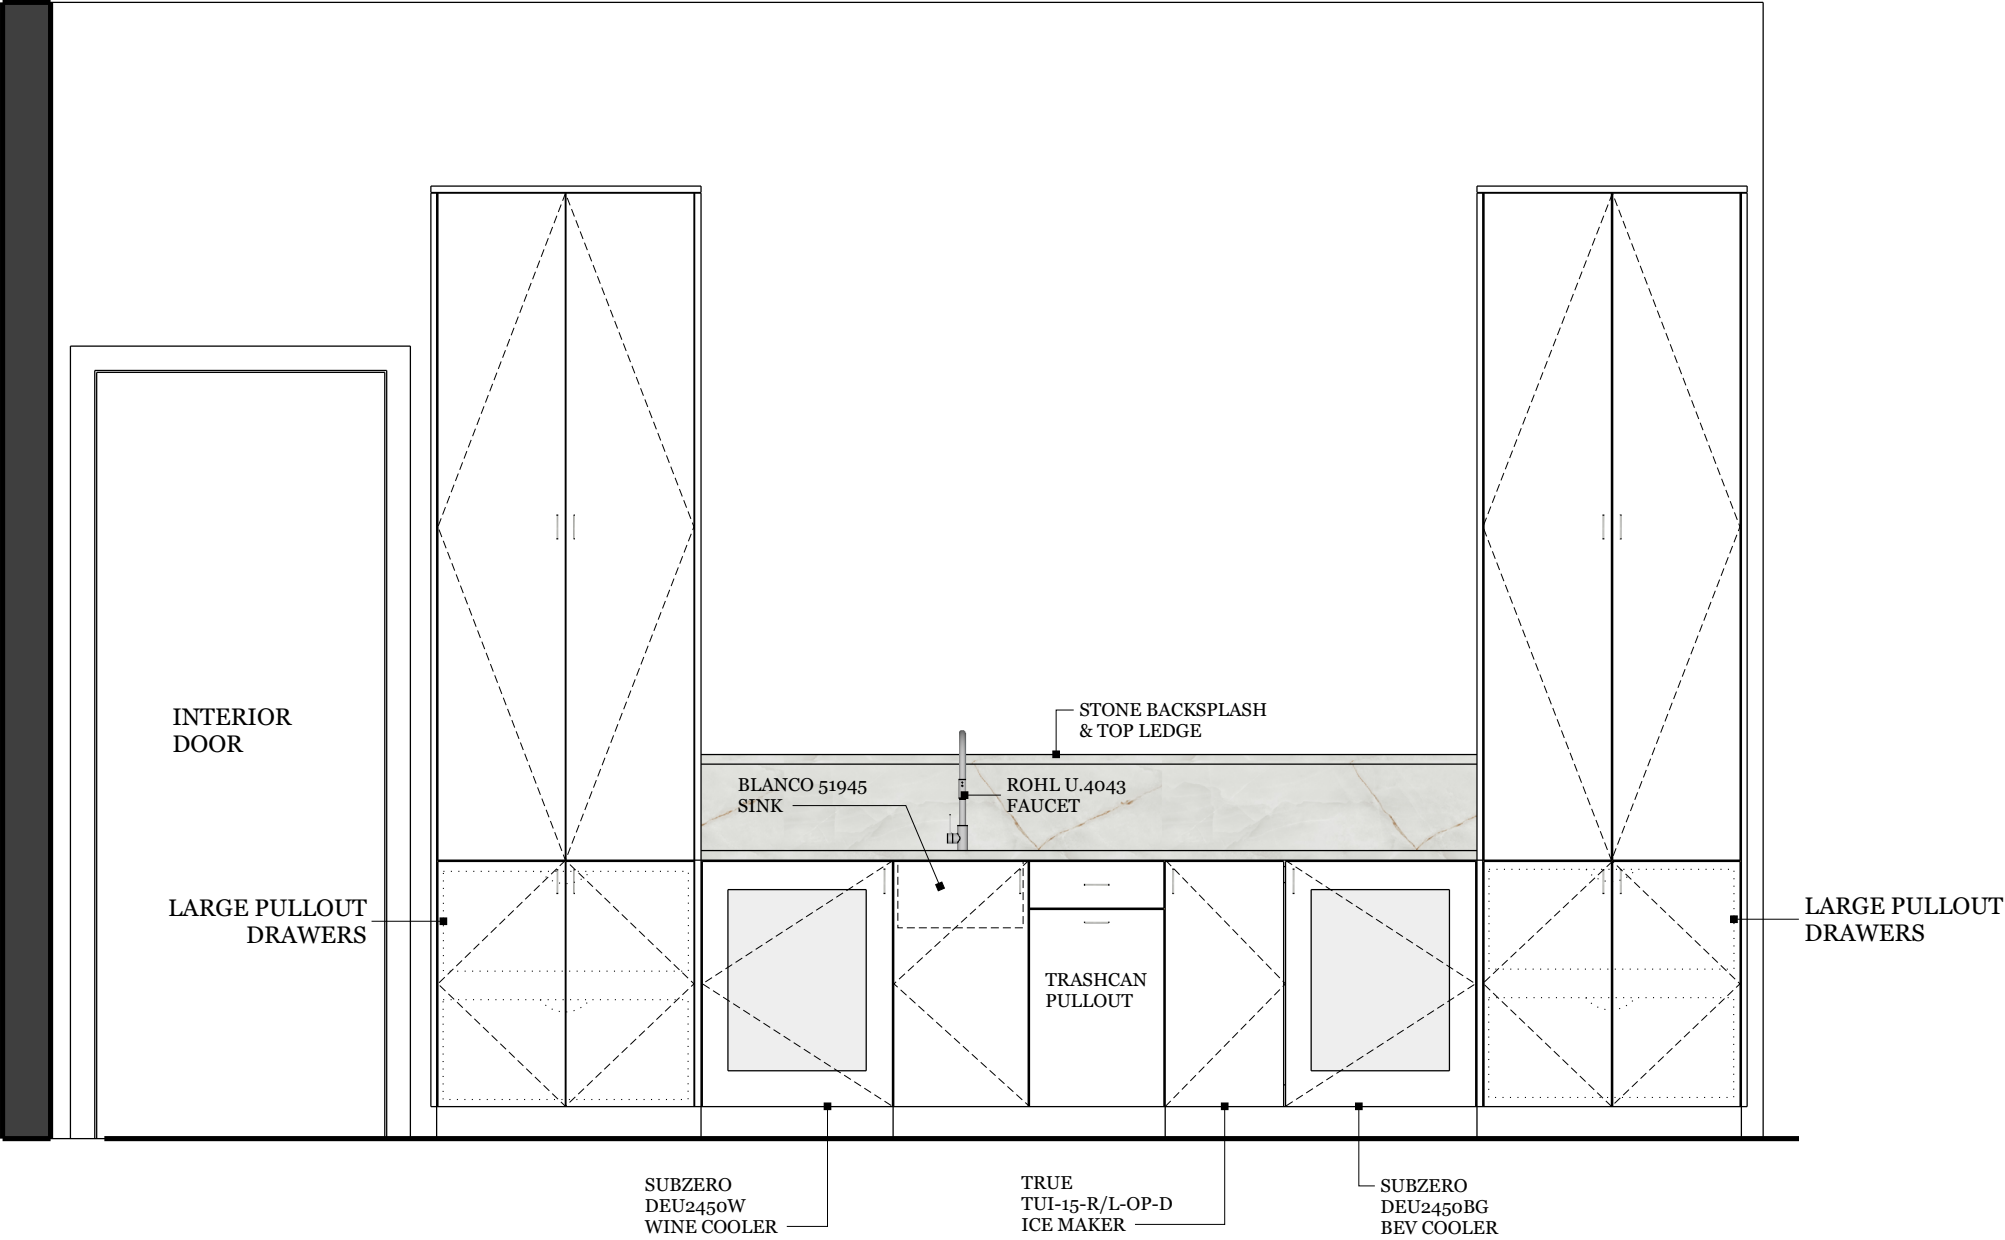

**WALL 3**  
Scale: 1/2"=1'-0"

THESE DRAWINGS ARE THE SOLE PROPERTY OF ARCHER READ WOODWORKING, INC. THE USE OF THESE DRAWINGS IN ANY MANNER WITHOUT THE WRITTEN CONSENT OF ARCHER READ WOODWORKING, INC IS NOT PERMITTED®



R10 JENKINS KITCHEN


REVISIONS

	MM/DD/YY	REMARKS
1	12/12/23	SDA
2	--/--/--	
3	--/--/--	...
4	--/--/--	...
5	--/--/--	...


WALL 3

04


R1

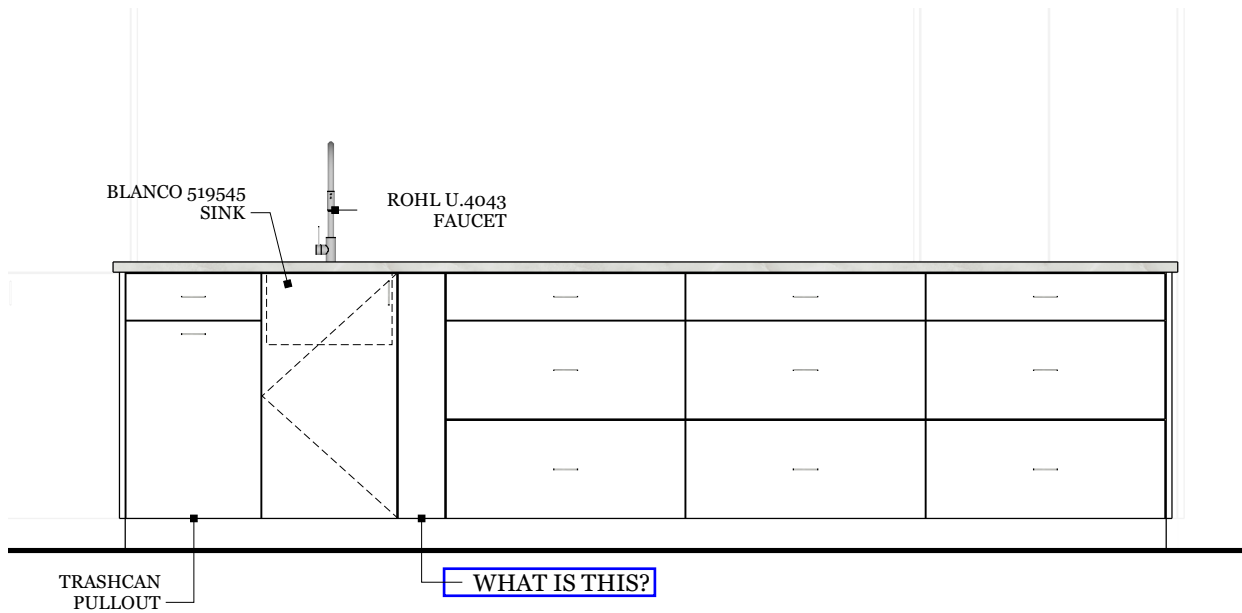


**ISLAND FRONT**  
Scale: 1/2"=1'-0"

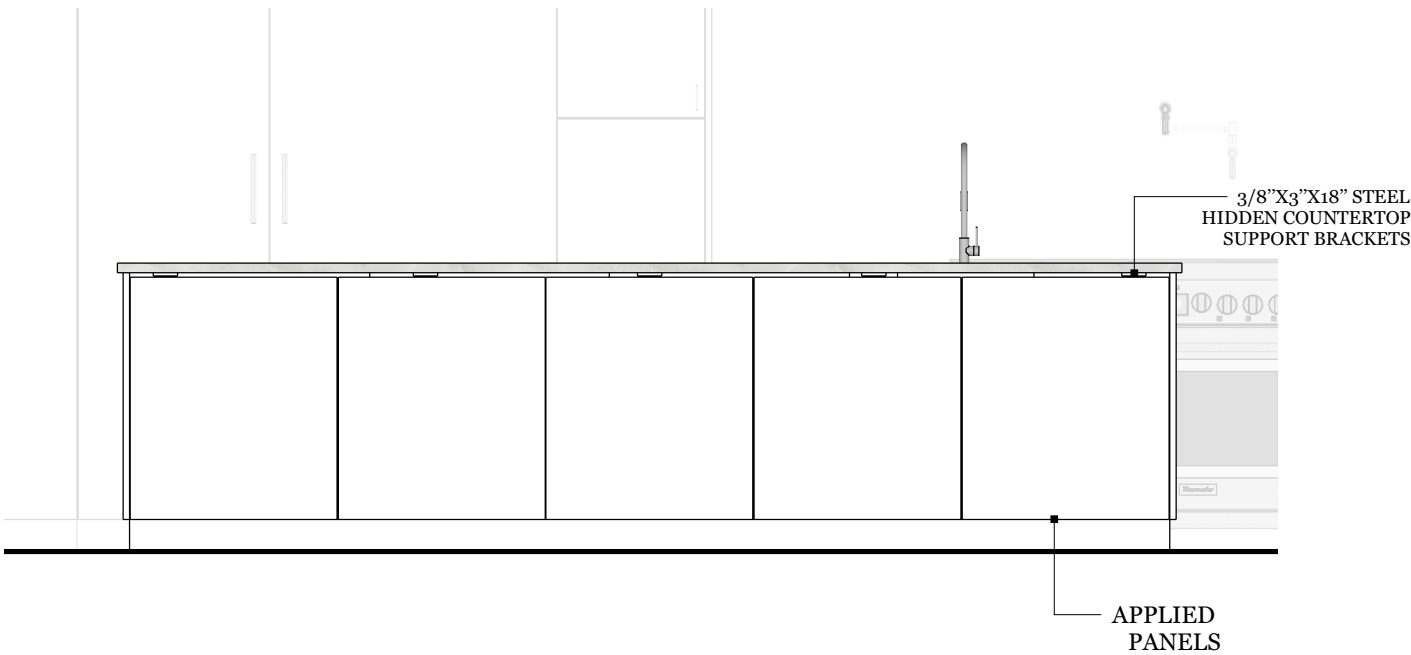

**ISLAND BACK**  
Scale: 1/2"=1'-0"

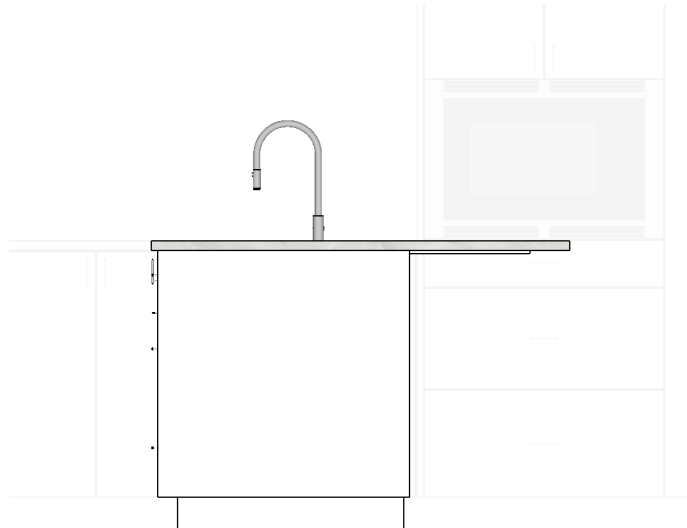

**ISLAND RIGHT EP**  
Scale: 1/2"=1'-0"

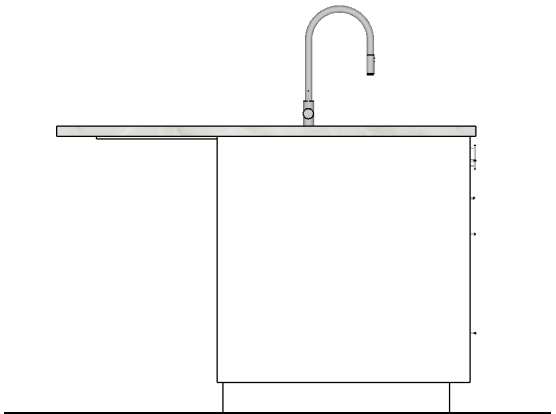

**ISLAND LEFT EP**  
Scale: 1/2"=1'-0"

THESE DRAWINGS ARE THE SOLE PROPERTY OF ARCHER READ WOODWORKING, INC. THE USE OF THESE DRAWINGS IN ANY MANNER WITHOUT THE WRITTEN CONSENT OF ARCHER READ WOODWORKING, INC IS NOT PERMITTED®



R10 JENKINS KITCHEN

REVISIONS

	MM/DD/YY	REMARKS
1	12/12/23	SDA
2	--/--/--	
3	--/--/--	...
4	--/--/--	...
5	--/--/--	...

ISLAND ELEVATIONS

R1 05

R1